



EVACUATION DIAGRAM

5 Wallace Street, Meredith, Victoria 3333

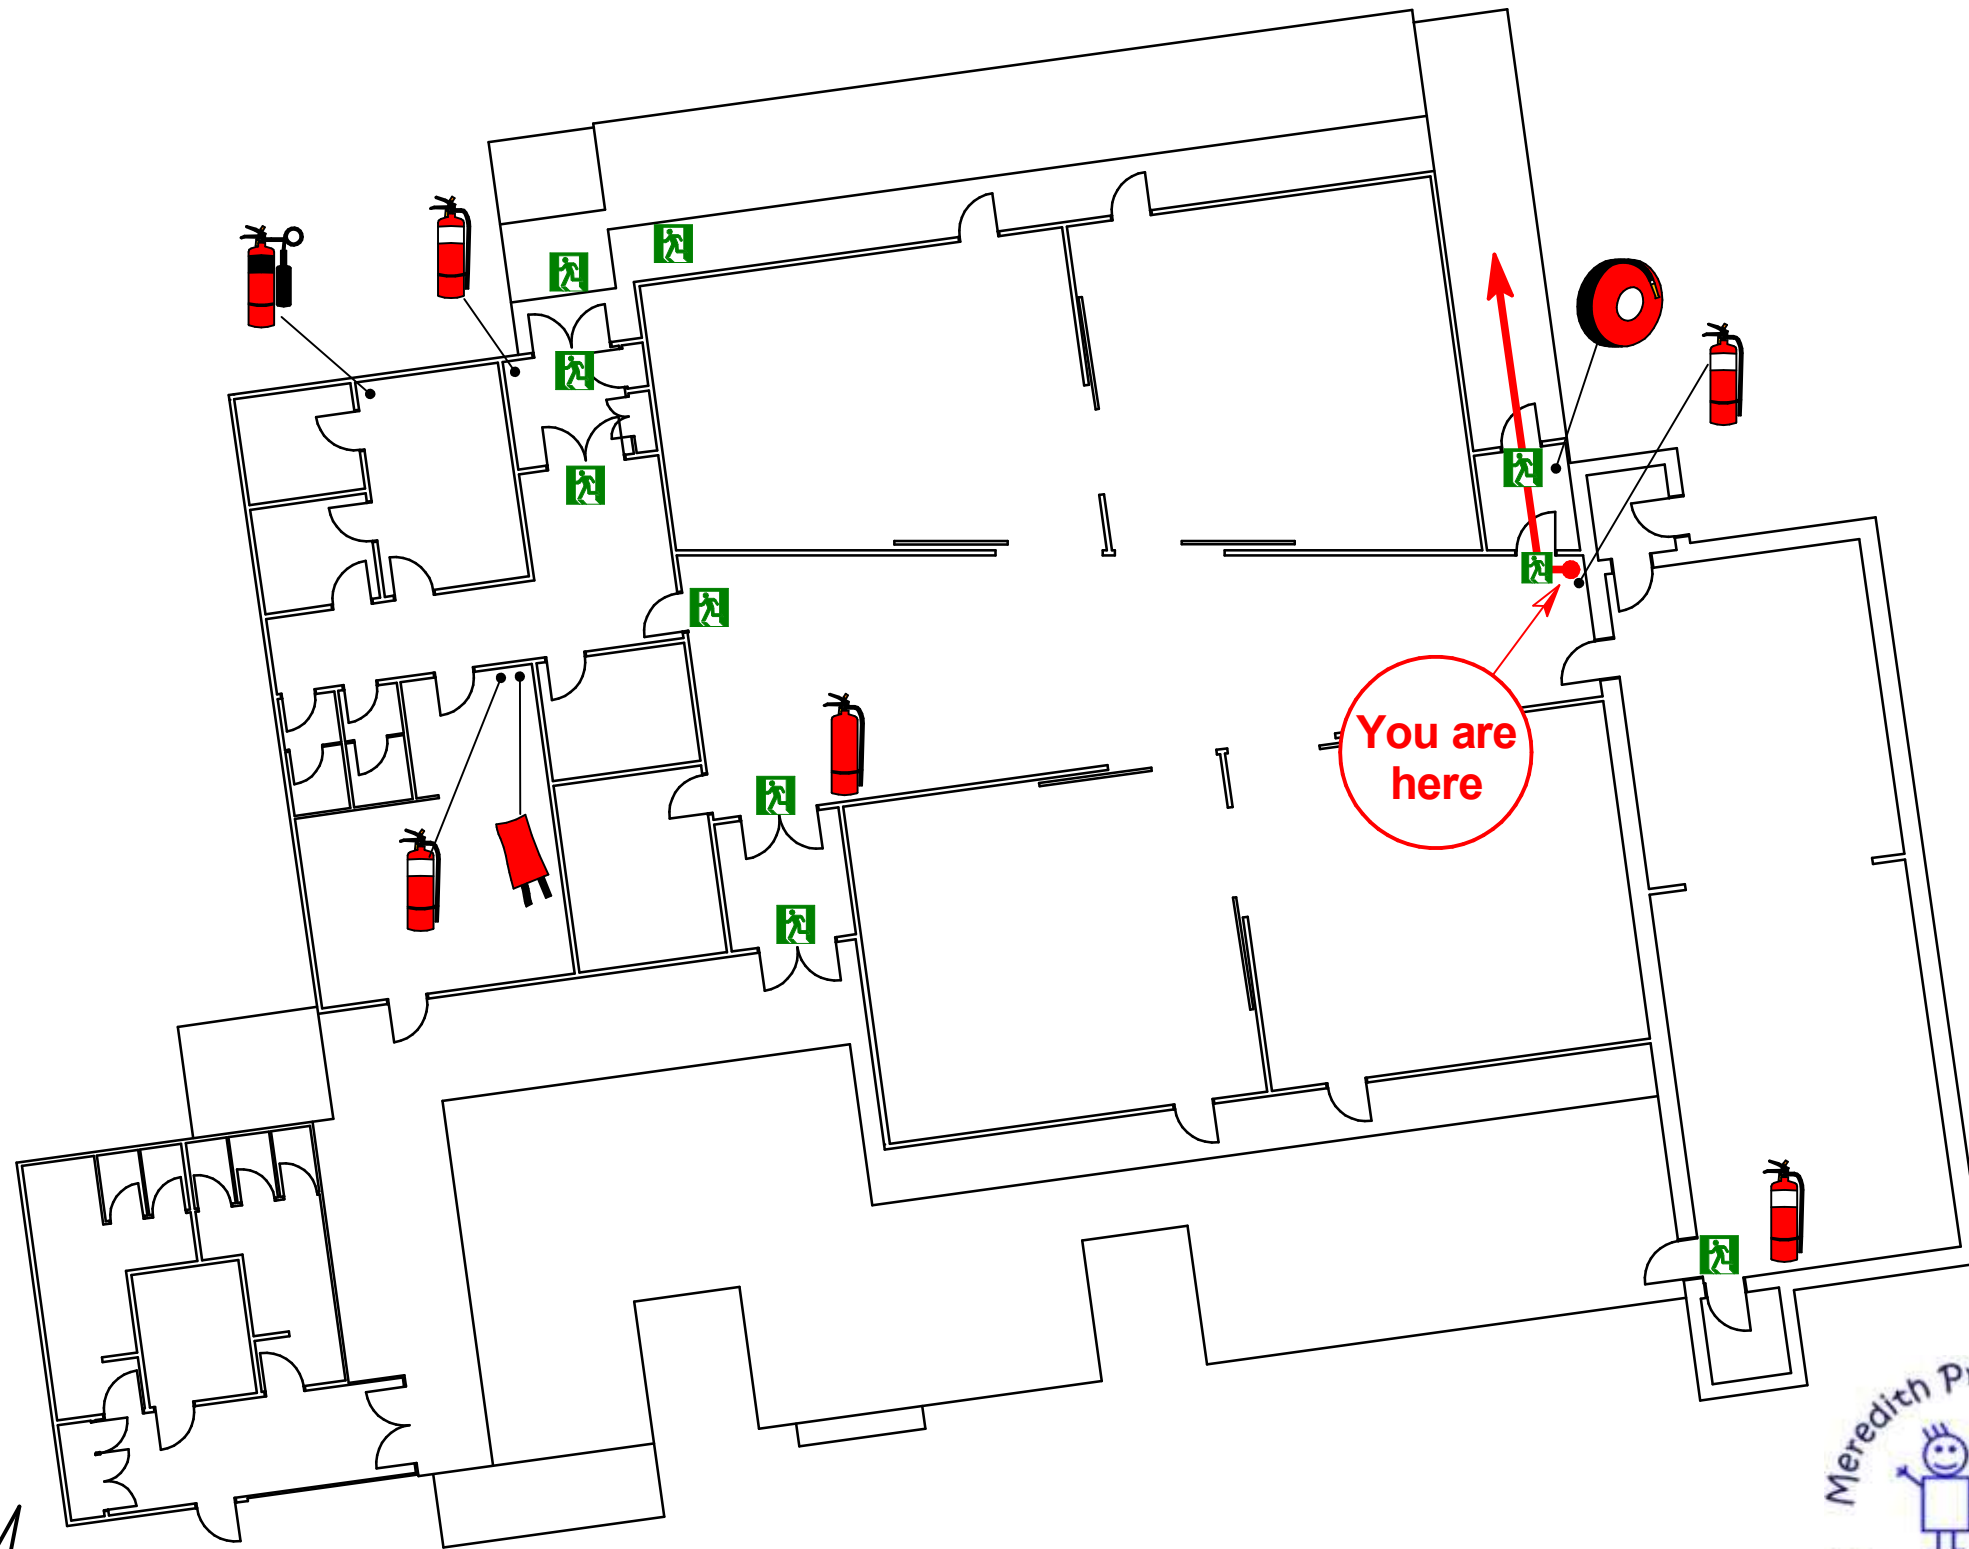

ASSEMBLY SITE PLAN

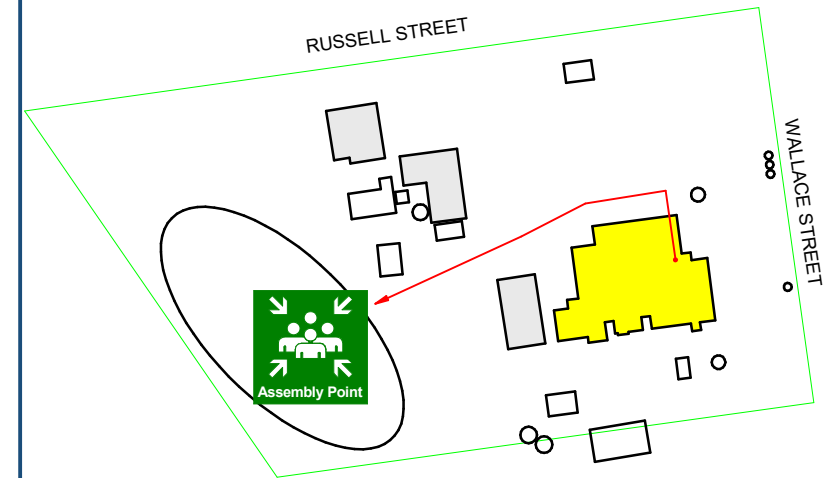

AT THE ASSEMBLY AREA

- Account for people in the building
- Report any person missing to the Fire Brigade /Responding authorities
- DO NOT re-enter the building until the 'All Clear' is given by the responding Emergency Services


EVACUATION PROCEDURES

IN CASE OF FIRE *(Remember RACE!)*

- R** REMOVE PEOPLE FROM IMMEDIATE DANGER
(Do not obstruct Exit & Exit Routes)
- A** ALERT OTHERS IN VICINITY OF THE FIRE
(Dial 000 and ask for the Fire Brigade)
- C** CONFINE FIRE & SMOKE
Close doors behind you and where practicable, windows also (to contain smoke & fire)
- E** EXTINGUISH / CONTAIN FIRE
If contained and if safe to do so, operate appropriate extinguishers / fire hose reel (EVACUATE)

Should an evacuation of the building be required, follow the exit signs to locate the nearest emergency exit and proceed to the designated assembly area

LEGEND

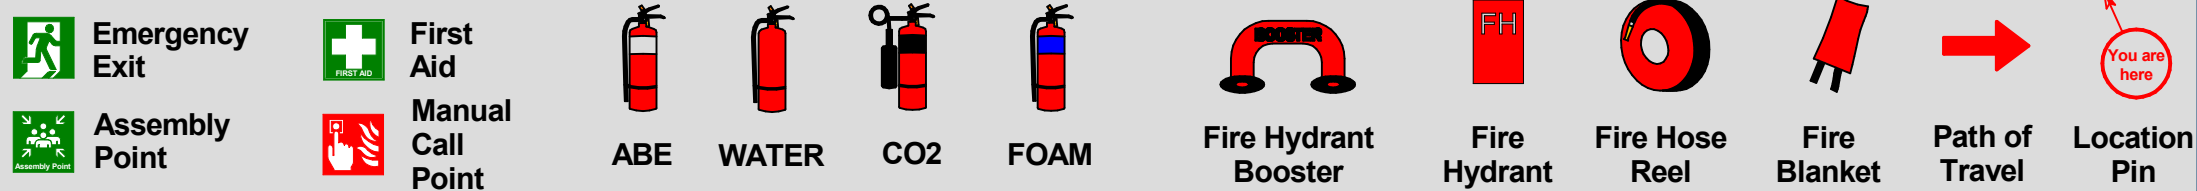

EMERGENCIES




Drawn: 28/01/2021
Issued: 28/01/2021
Expires: 28/01/2025
Version: 0.0
NOT TO SCALE




EVACUATION DIAGRAM

5 Wallace Street, Meredith, Victoria 3333

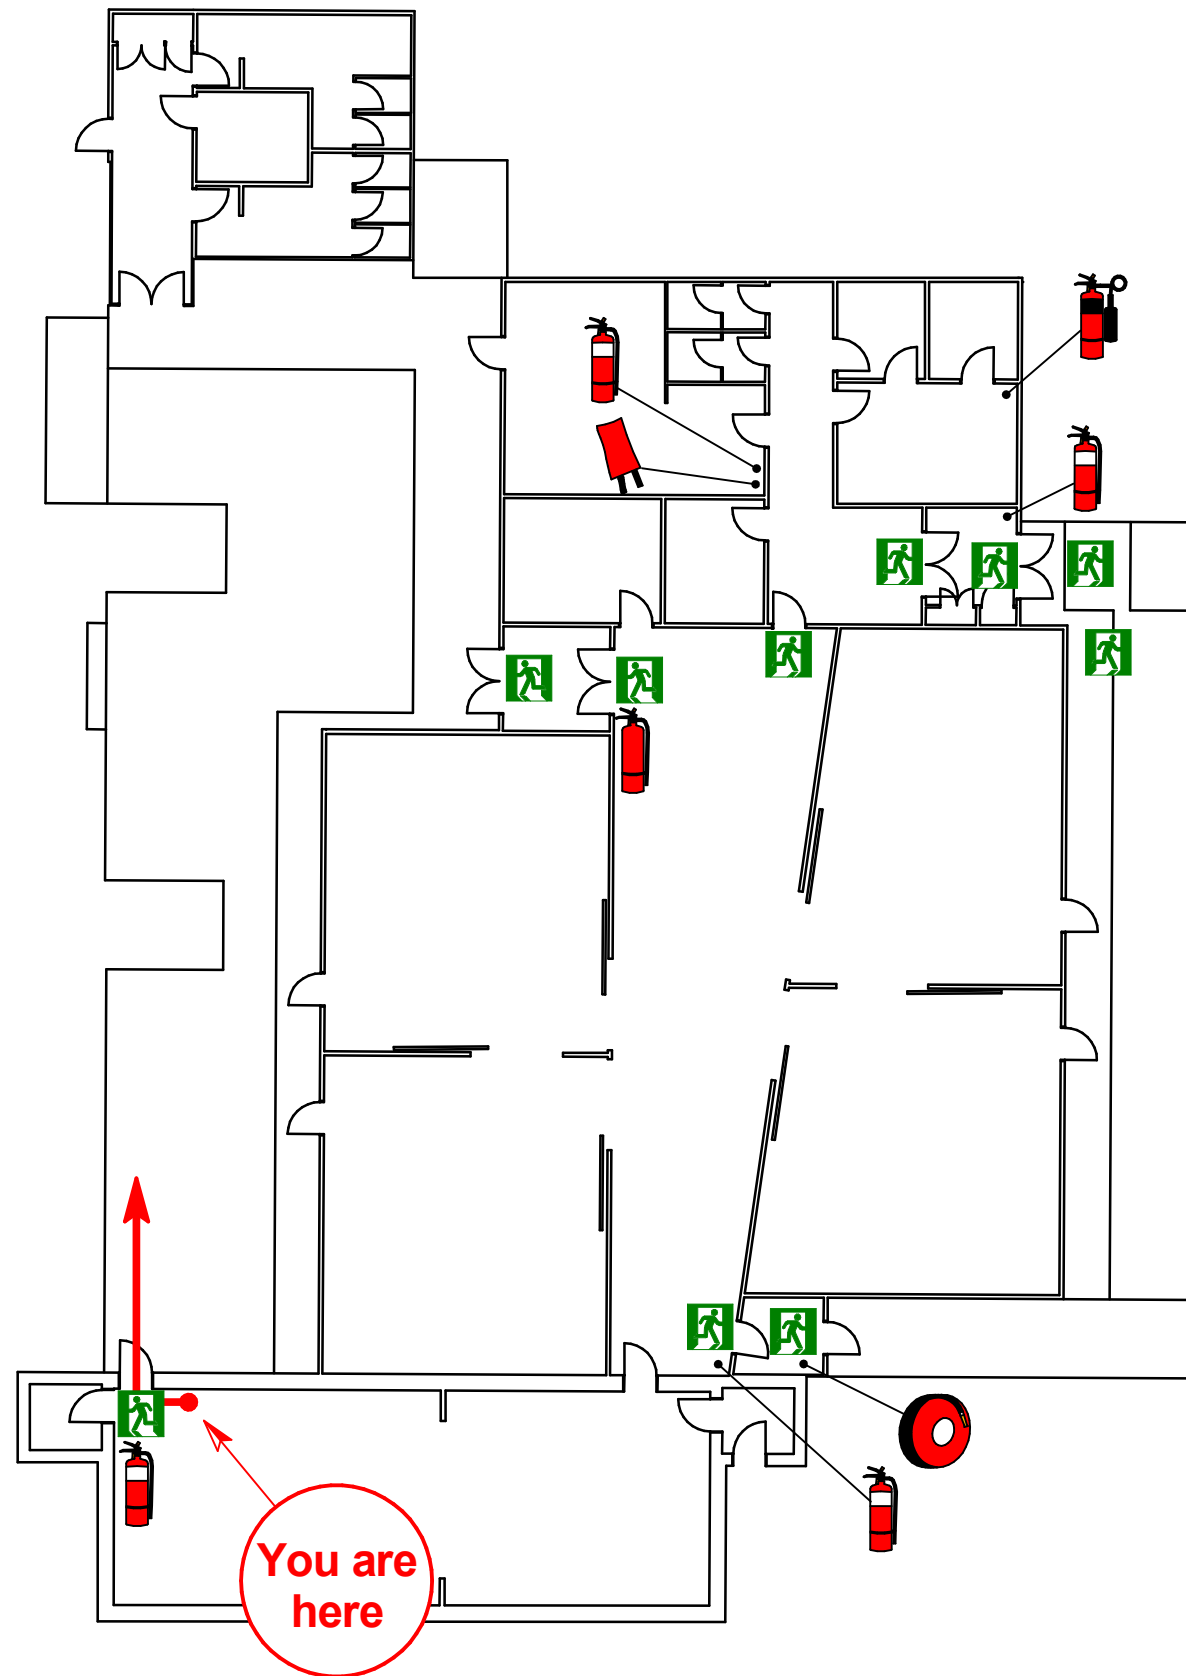

ASSEMBLY SITE PLAN

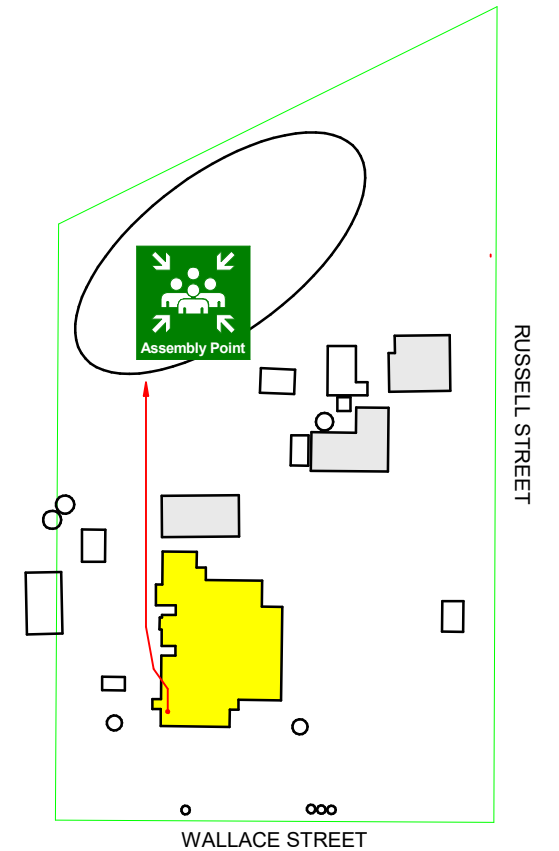

AT THE ASSEMBLY AREA

- Account for people in the building
- Report any person missing to the Fire Brigade /Responding authorities
- DO NOT re-enter the building until the 'All Clear' is given by the responding Emergency Services

EVACUATION PROCEDURES


IN CASE OF FIRE *(Remember RACE!)*

- R** REMOVE PEOPLE FROM IMMEDIATE DANGER
(Do not obstruct Exit & Exit Routes)
- A** ALERT OTHERS IN VICINITY OF THE FIRE
(Dial 000 and ask for the Fire Brigade)
- C** CONFINE FIRE & SMOKE
Close doors behind you and where practicable, windows also (to contain smoke & fire)
- E** EXTINGUISH / CONTAIN FIRE
If contained and if safe to do so, operate appropriate extinguishers / fire hose reel (EVACUATE)

Should an evacuation of the building be required, follow the exit signs to locate the nearest emergency exit and proceed to the designated assembly area



LEGEND

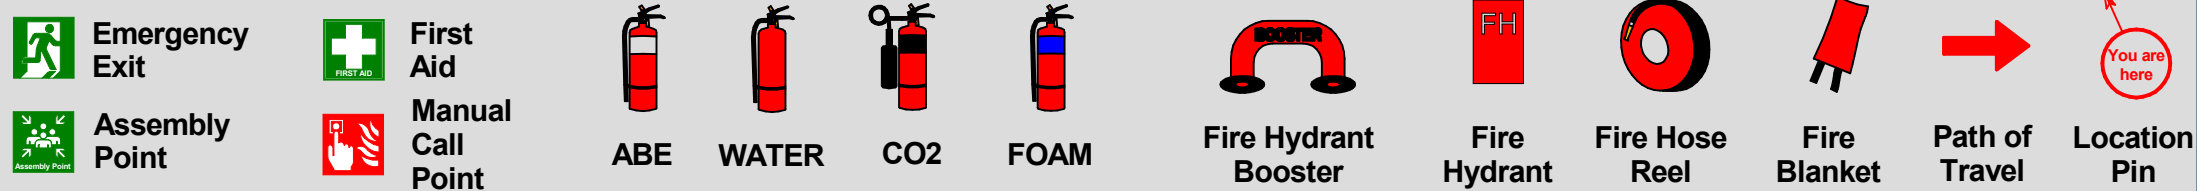

EMERGENCIES




Drawn: 28/01/2021
Issued: 28/01/2021
Expires: 28/01/2025
Version: 0.0
NOT TO SCALE




EVACUATION DIAGRAM

5 Wallace Street, Meredith, Victoria 3333

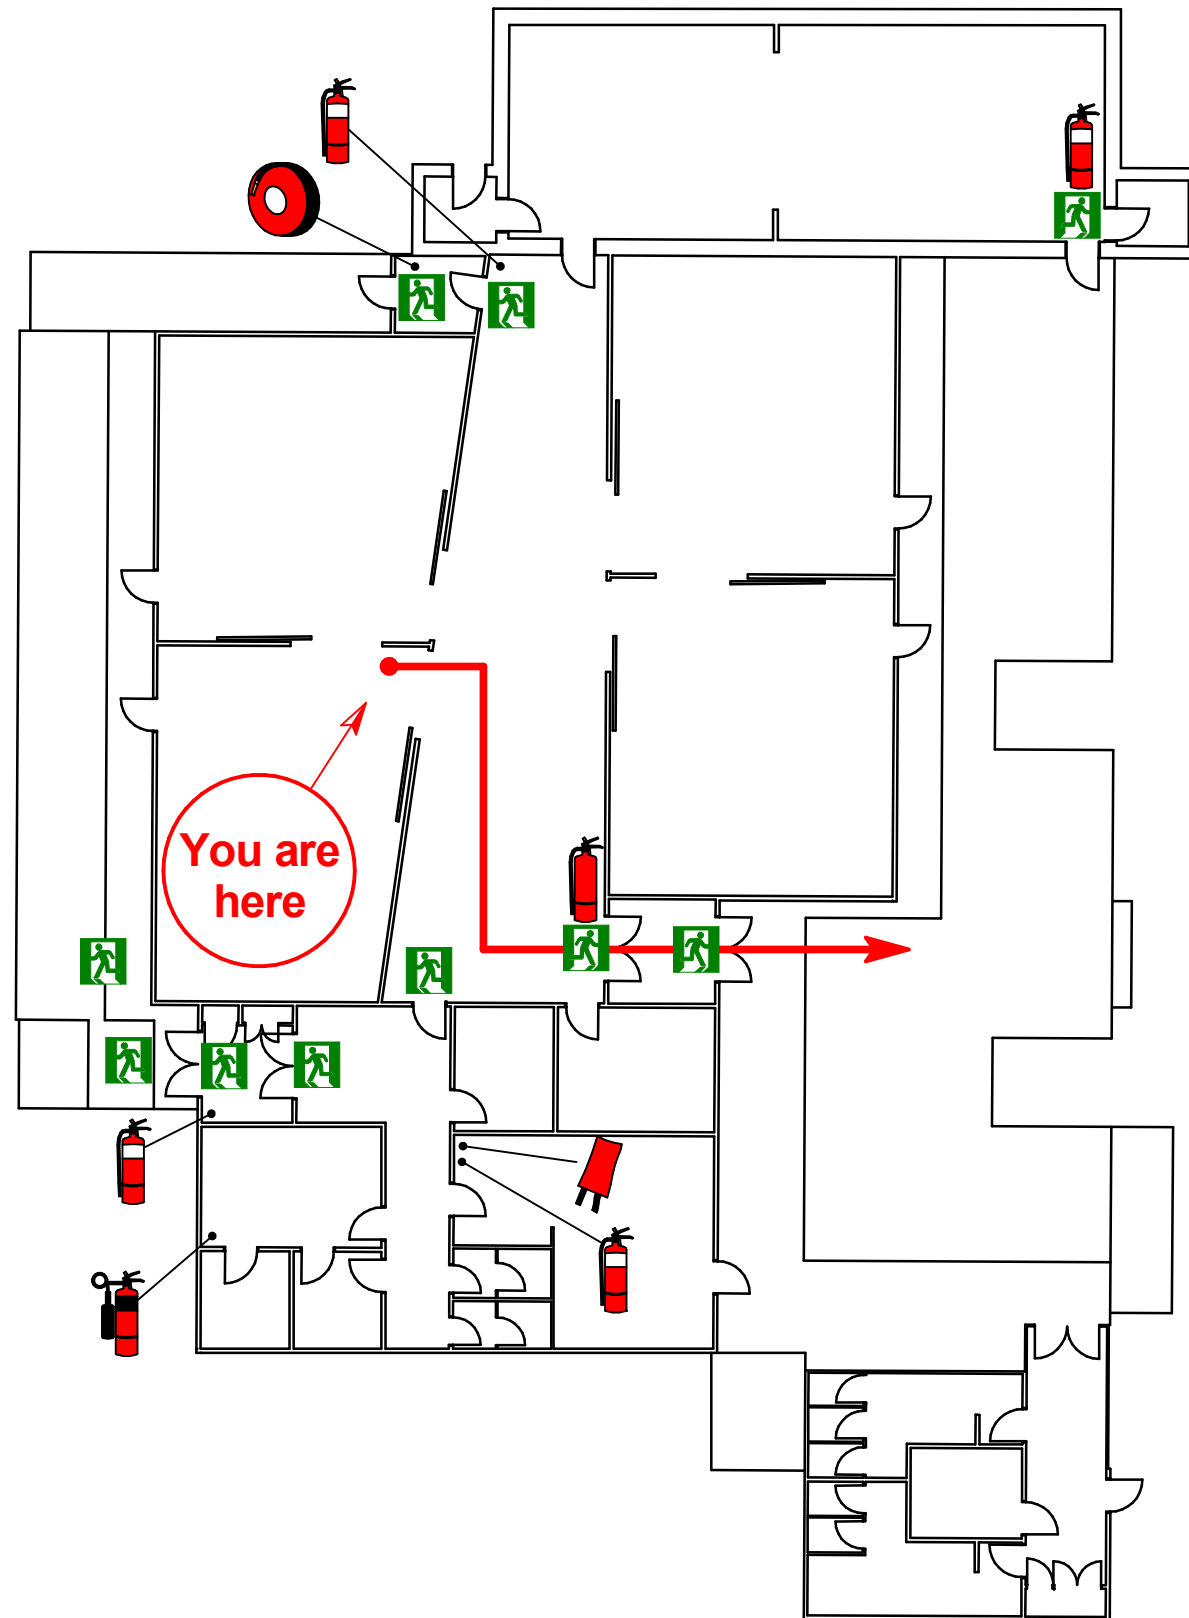

ASSEMBLY SITE PLAN

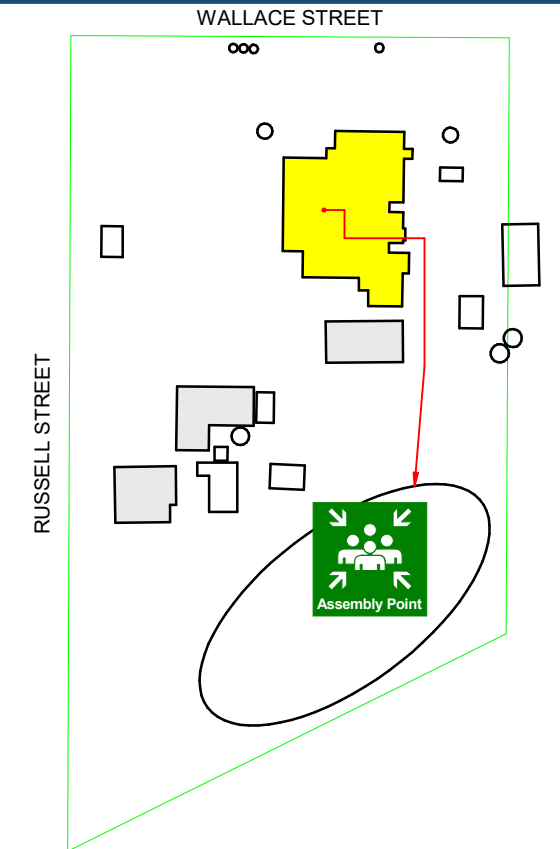

AT THE ASSEMBLY AREA

- Account for people in the building
- Report any person missing to the Fire Brigade /Responding authorities
- DO NOT re-enter the building until the 'All Clear' is given by the responding Emergency Services


EVACUATION PROCEDURES

IN CASE OF FIRE *(Remember RACE!)*

- R** REMOVE PEOPLE FROM IMMEDIATE DANGER
(Do not obstruct Exit & Exit Routes)
- A** ALERT OTHERS IN VICINITY OF THE FIRE
(Dial 000 and ask for the Fire Brigade)
- C** CONFINE FIRE & SMOKE
Close doors behind you and where practicable, windows also (to contain smoke & fire)
- E** EXTINGUISH / CONTAIN FIRE
If contained and if safe to do so, operate appropriate extinguishers / fire hose reel (EVACUATE)

Should an evacuation of the building be required, follow the exit signs to locate the nearest emergency exit and proceed to the designated assembly area

LEGEND

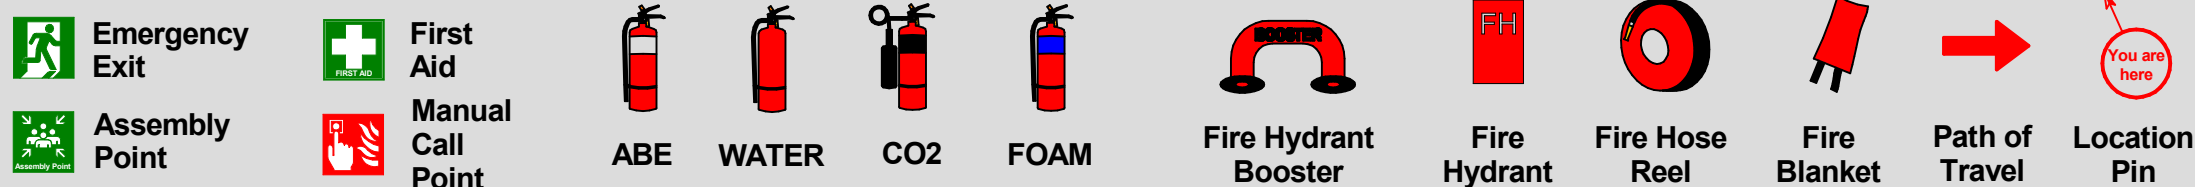

EMERGENCIES




Drawn: 28/01/2021
Issued: 28/01/2021
Expires: 28/01/2025
Version: 0.0
NOT TO SCALE




EVACUATION DIAGRAM

5 Wallace Street, Meredith, Victoria 3333

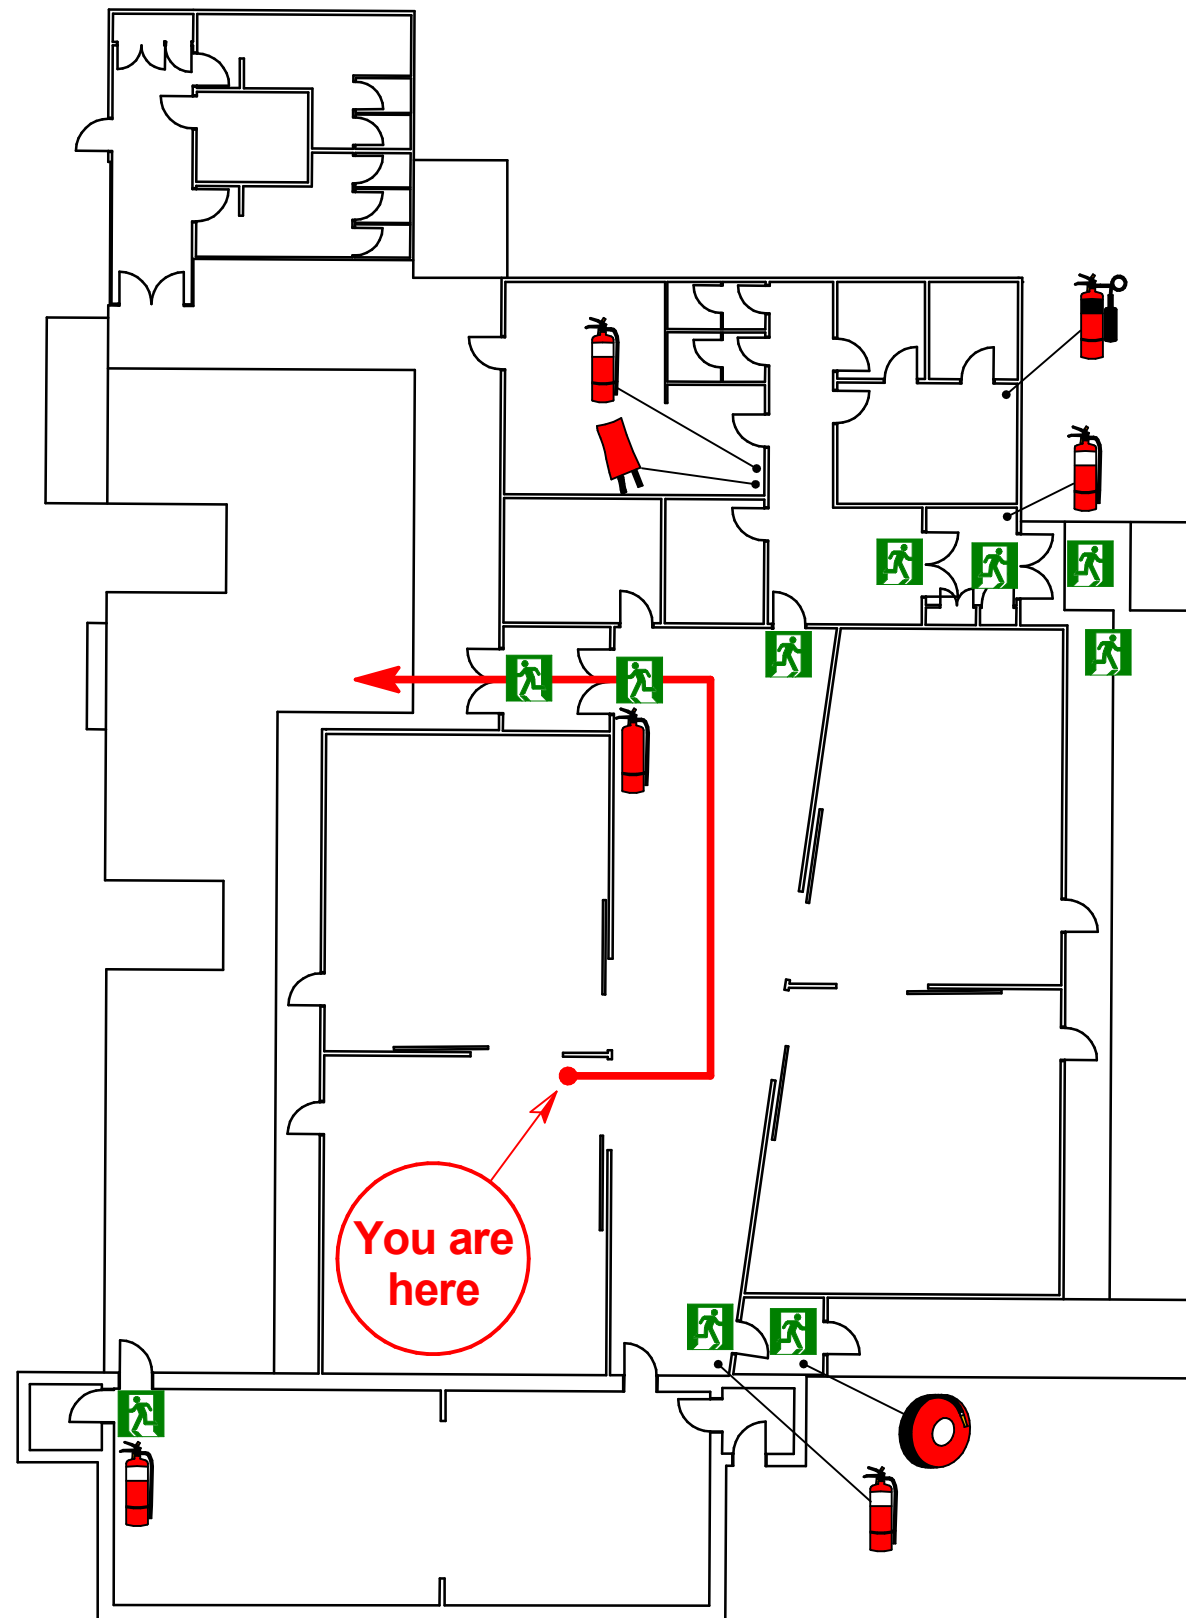

ASSEMBLY SITE PLAN

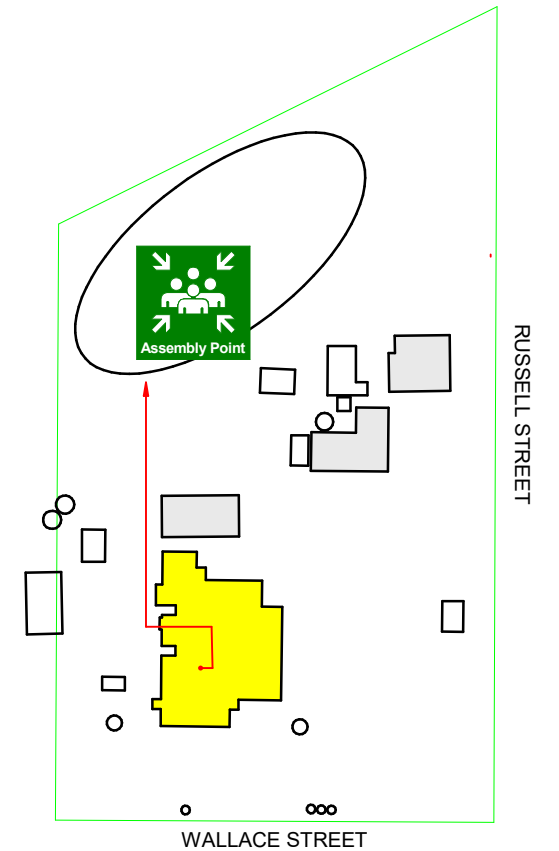

AT THE ASSEMBLY AREA

- Account for people in the building
- Report any person missing to the Fire Brigade /Responding authorities
- DO NOT re-enter the building until the 'All Clear' is given by the responding Emergency Services

EVACUATION PROCEDURES


IN CASE OF FIRE *(Remember RACE!)*

- R** REMOVE PEOPLE FROM IMMEDIATE DANGER
(Do not obstruct Exit & Exit Routes)
- A** ALERT OTHERS IN VICINITY OF THE FIRE
(Dial 000 and ask for the Fire Brigade)
- C** CONFINE FIRE & SMOKE
Close doors behind you and where practicable, windows also (to contain smoke & fire)
- E** EXTINGUISH / CONTAIN FIRE
If contained and if safe to do so, operate appropriate extinguishers / fire hose reel (EVACUATE)

Should an evacuation of the building be required, follow the exit signs to locate the nearest emergency exit and proceed to the designated assembly area



LEGEND

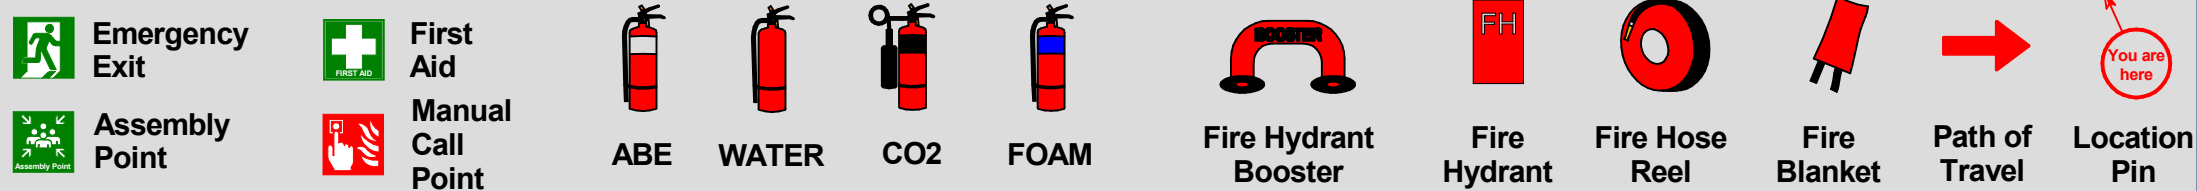

EMERGENCIES




Drawn: 28/01/2021
Issued: 28/01/2021
Expires: 28/01/2025
Version: 0.0
NOT TO SCALE




EVACUATION DIAGRAM

5 Wallace Street, Meredith, Victoria 3333

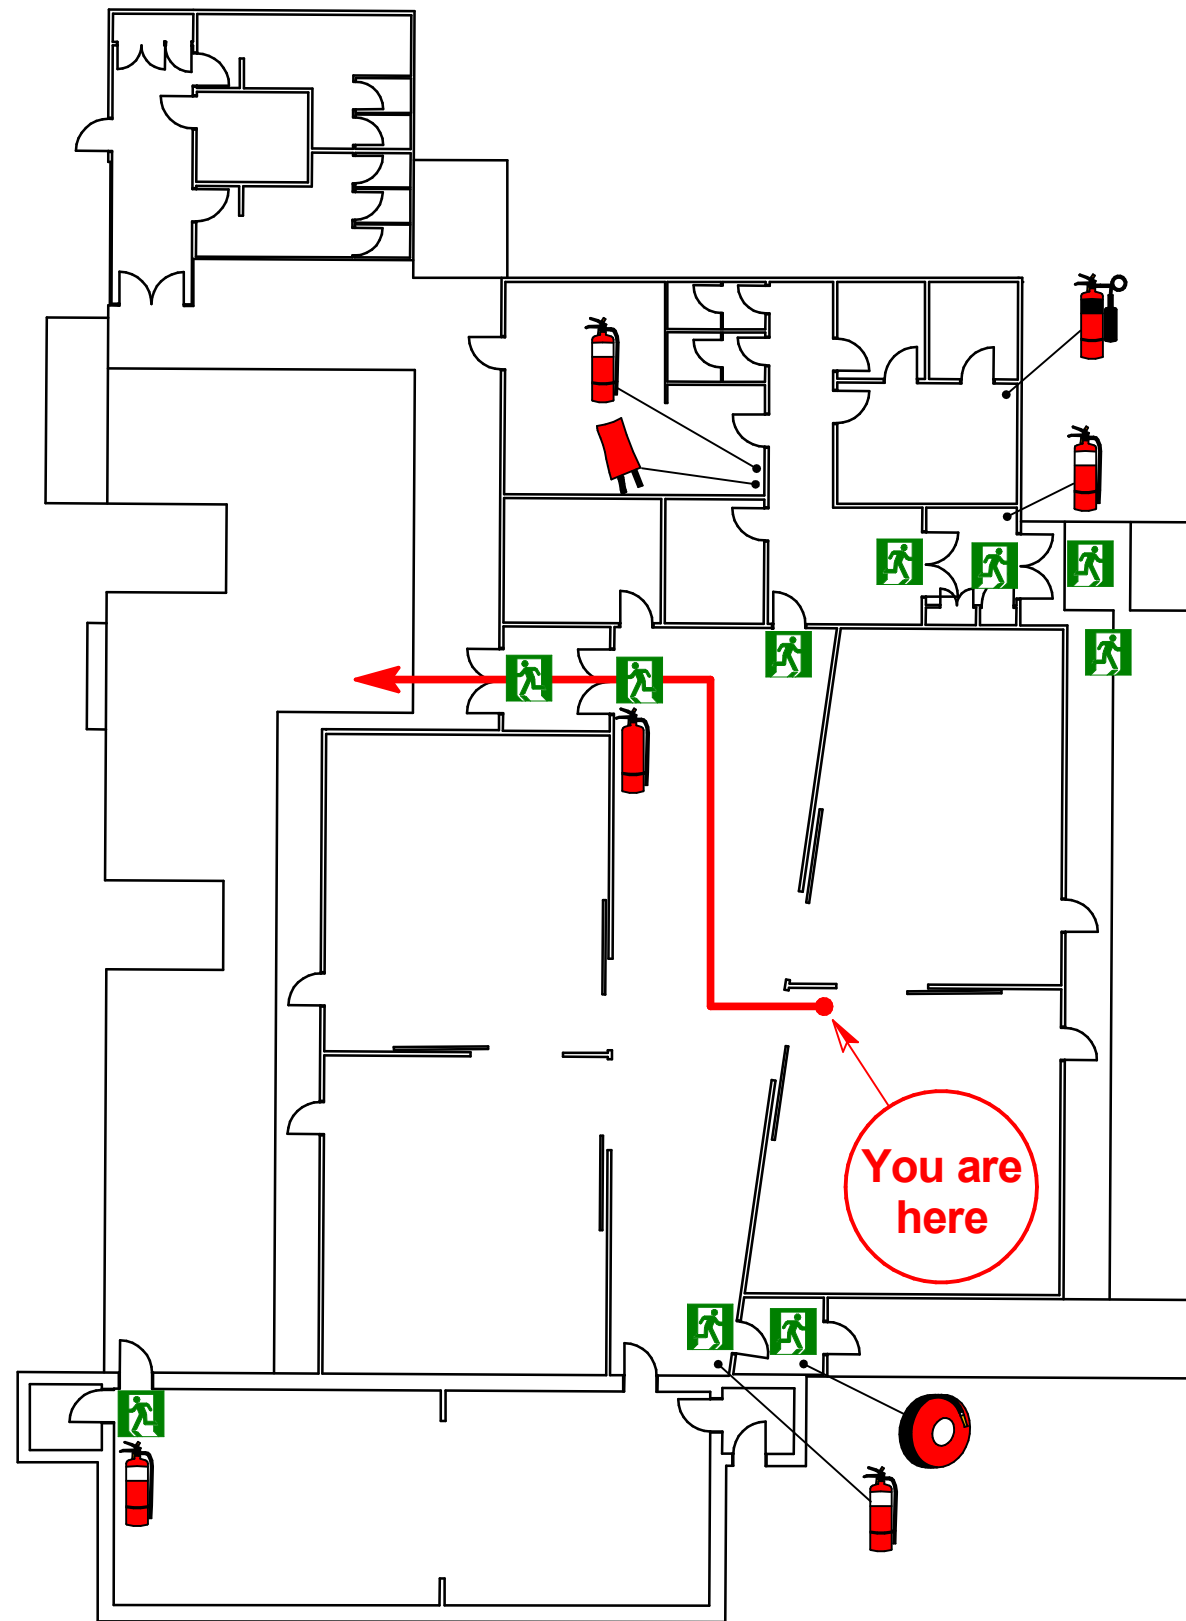

ASSEMBLY SITE PLAN

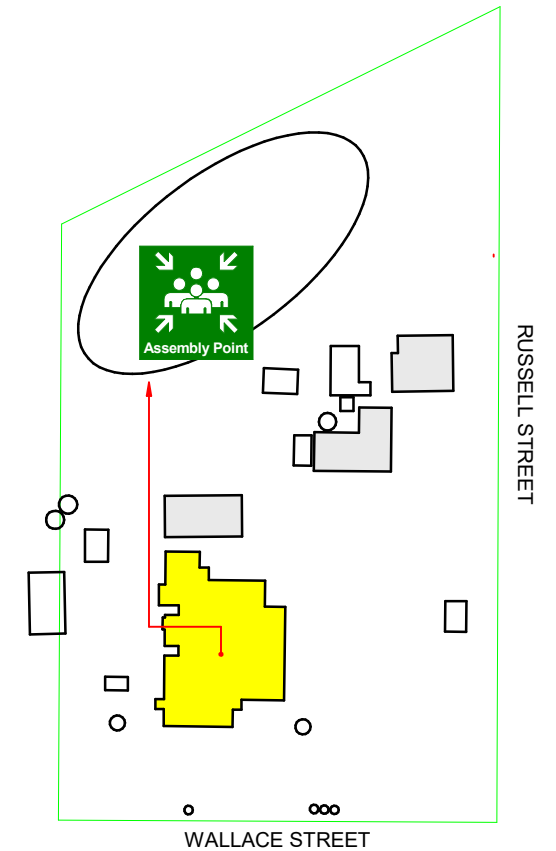

AT THE ASSEMBLY AREA

- Account for people in the building
- Report any person missing to the Fire Brigade /Responding authorities
- DO NOT re-enter the building until the 'All Clear' is given by the responding Emergency Services

EVACUATION PROCEDURES


IN CASE OF FIRE *(Remember RACE!)*

- R** REMOVE PEOPLE FROM IMMEDIATE DANGER
(Do not obstruct Exit & Exit Routes)
- A** ALERT OTHERS IN VICINITY OF THE FIRE
(Dial 000 and ask for the Fire Brigade)
- C** CONFINE FIRE & SMOKE
Close doors behind you and where practicable, windows also (to contain smoke & fire)
- E** EXTINGUISH / CONTAIN FIRE
If contained and if safe to do so, operate appropriate extinguishers / fire hose reel (EVACUATE)

Should an evacuation of the building be required, follow the exit signs to locate the nearest emergency exit and proceed to the designated assembly area



LEGEND

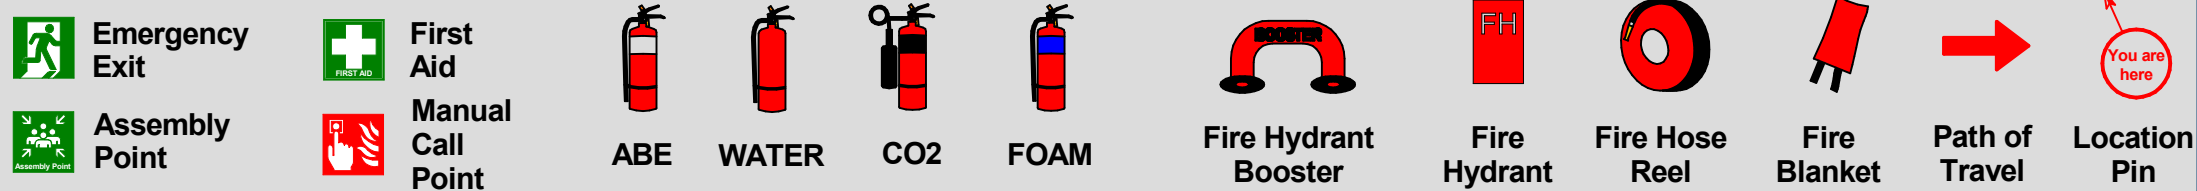

EMERGENCIES




Drawn: 28/01/2021
Issued: 28/01/2021
Expires: 28/01/2025
Version: 0.0
NOT TO SCALE




EVACUATION DIAGRAM

5 Wallace Street, Meredith, Victoria 3333

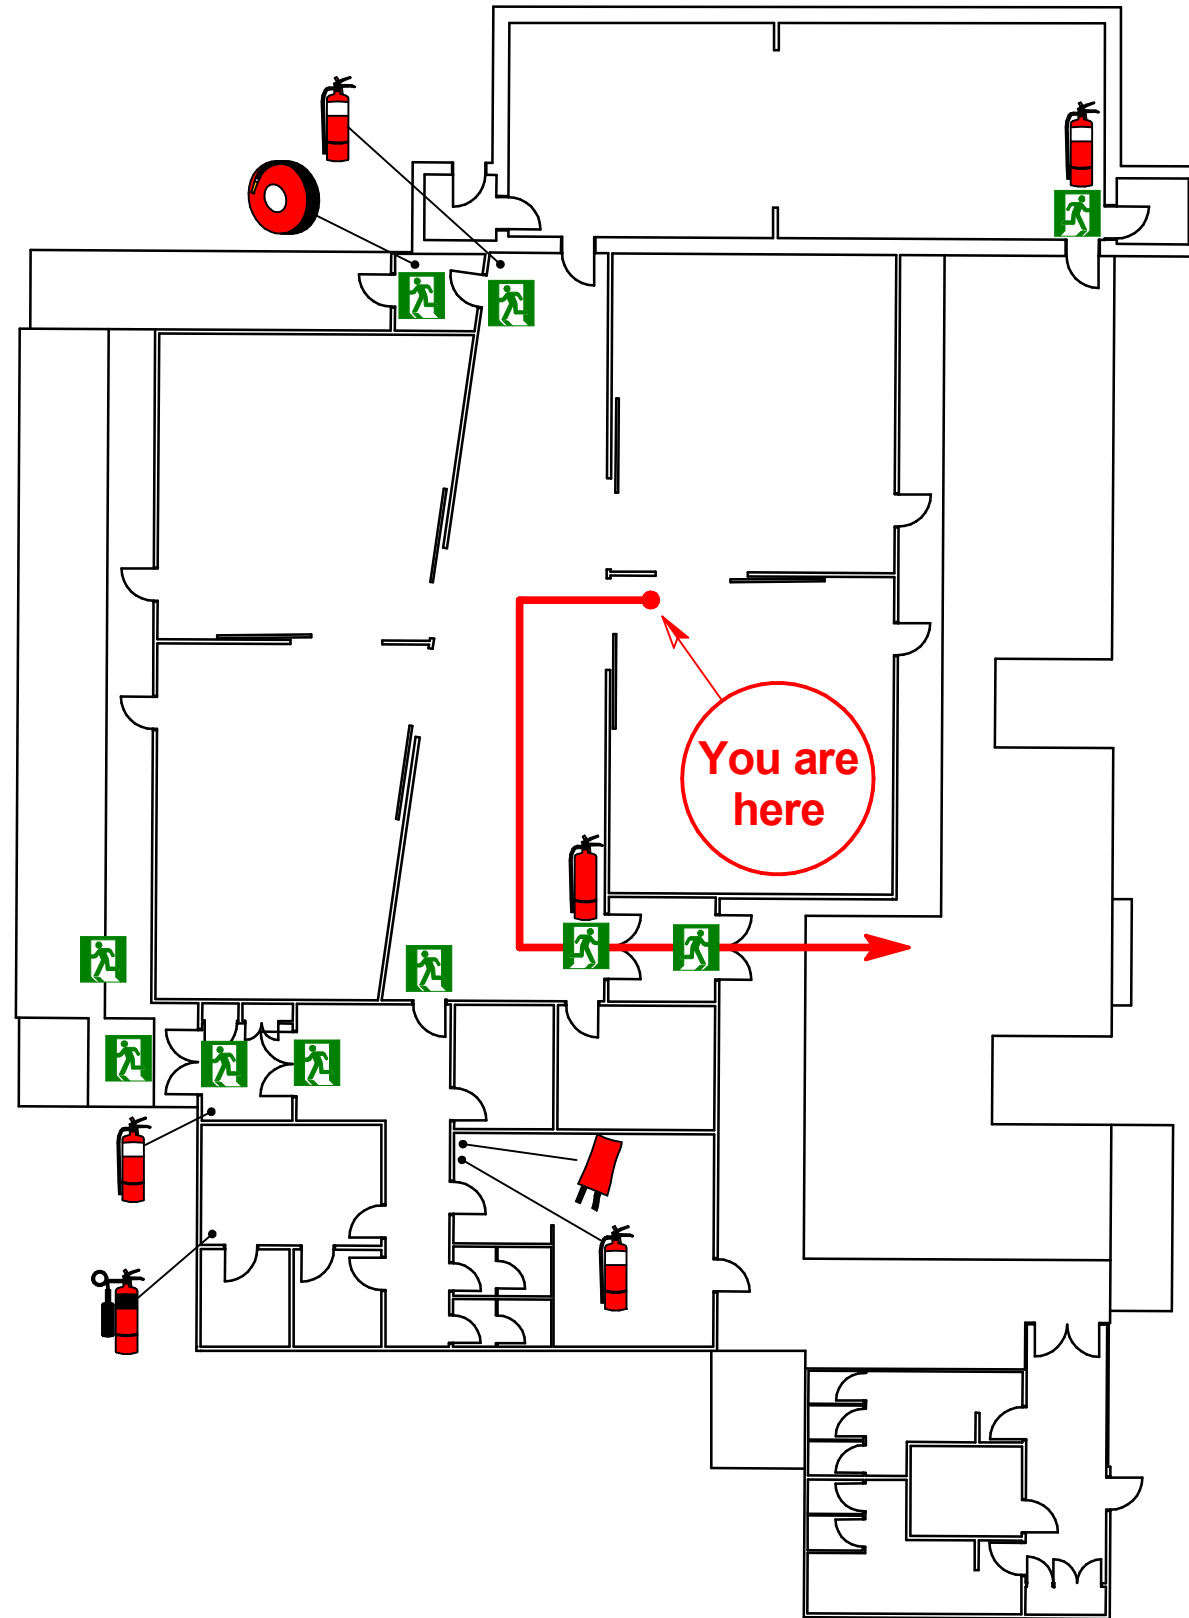

ASSEMBLY SITE PLAN

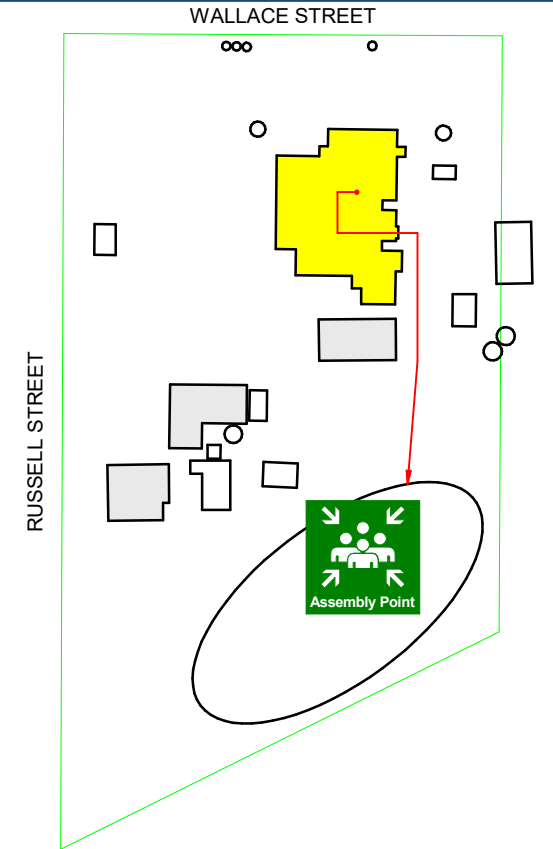

AT THE ASSEMBLY AREA

- Account for people in the building
- Report any person missing to the Fire Brigade /Responding authorities
- DO NOT re-enter the building until the 'All Clear' is given by the responding Emergency Services


EVACUATION PROCEDURES

IN CASE OF FIRE *(Remember RACE!)*

- R** REMOVE PEOPLE FROM IMMEDIATE DANGER
(Do not obstruct Exit & Exit Routes)
- A** ALERT OTHERS IN VICINITY OF THE FIRE
(Dial 000 and ask for the Fire Brigade)
- C** CONFINE FIRE & SMOKE
Close doors behind you and where practicable, windows also (to contain smoke & fire)
- E** EXTINGUISH / CONTAIN FIRE
If contained and if safe to do so, operate appropriate extinguishers / fire hose reel (EVACUATE)

Should an evacuation of the building be required, follow the exit signs to locate the nearest emergency exit and proceed to the designated assembly area

LEGEND

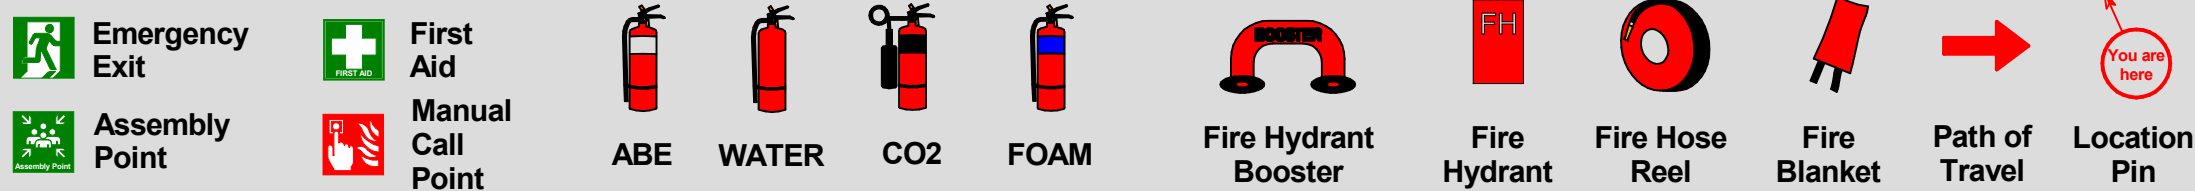

EMERGENCIES




Drawn: 28/01/2021
Issued: 28/01/2021
Expires: 28/01/2025
Version: 0.0
NOT TO SCALE




EVACUATION DIAGRAM

5 Wallace Street, Meredith, Victoria 3333

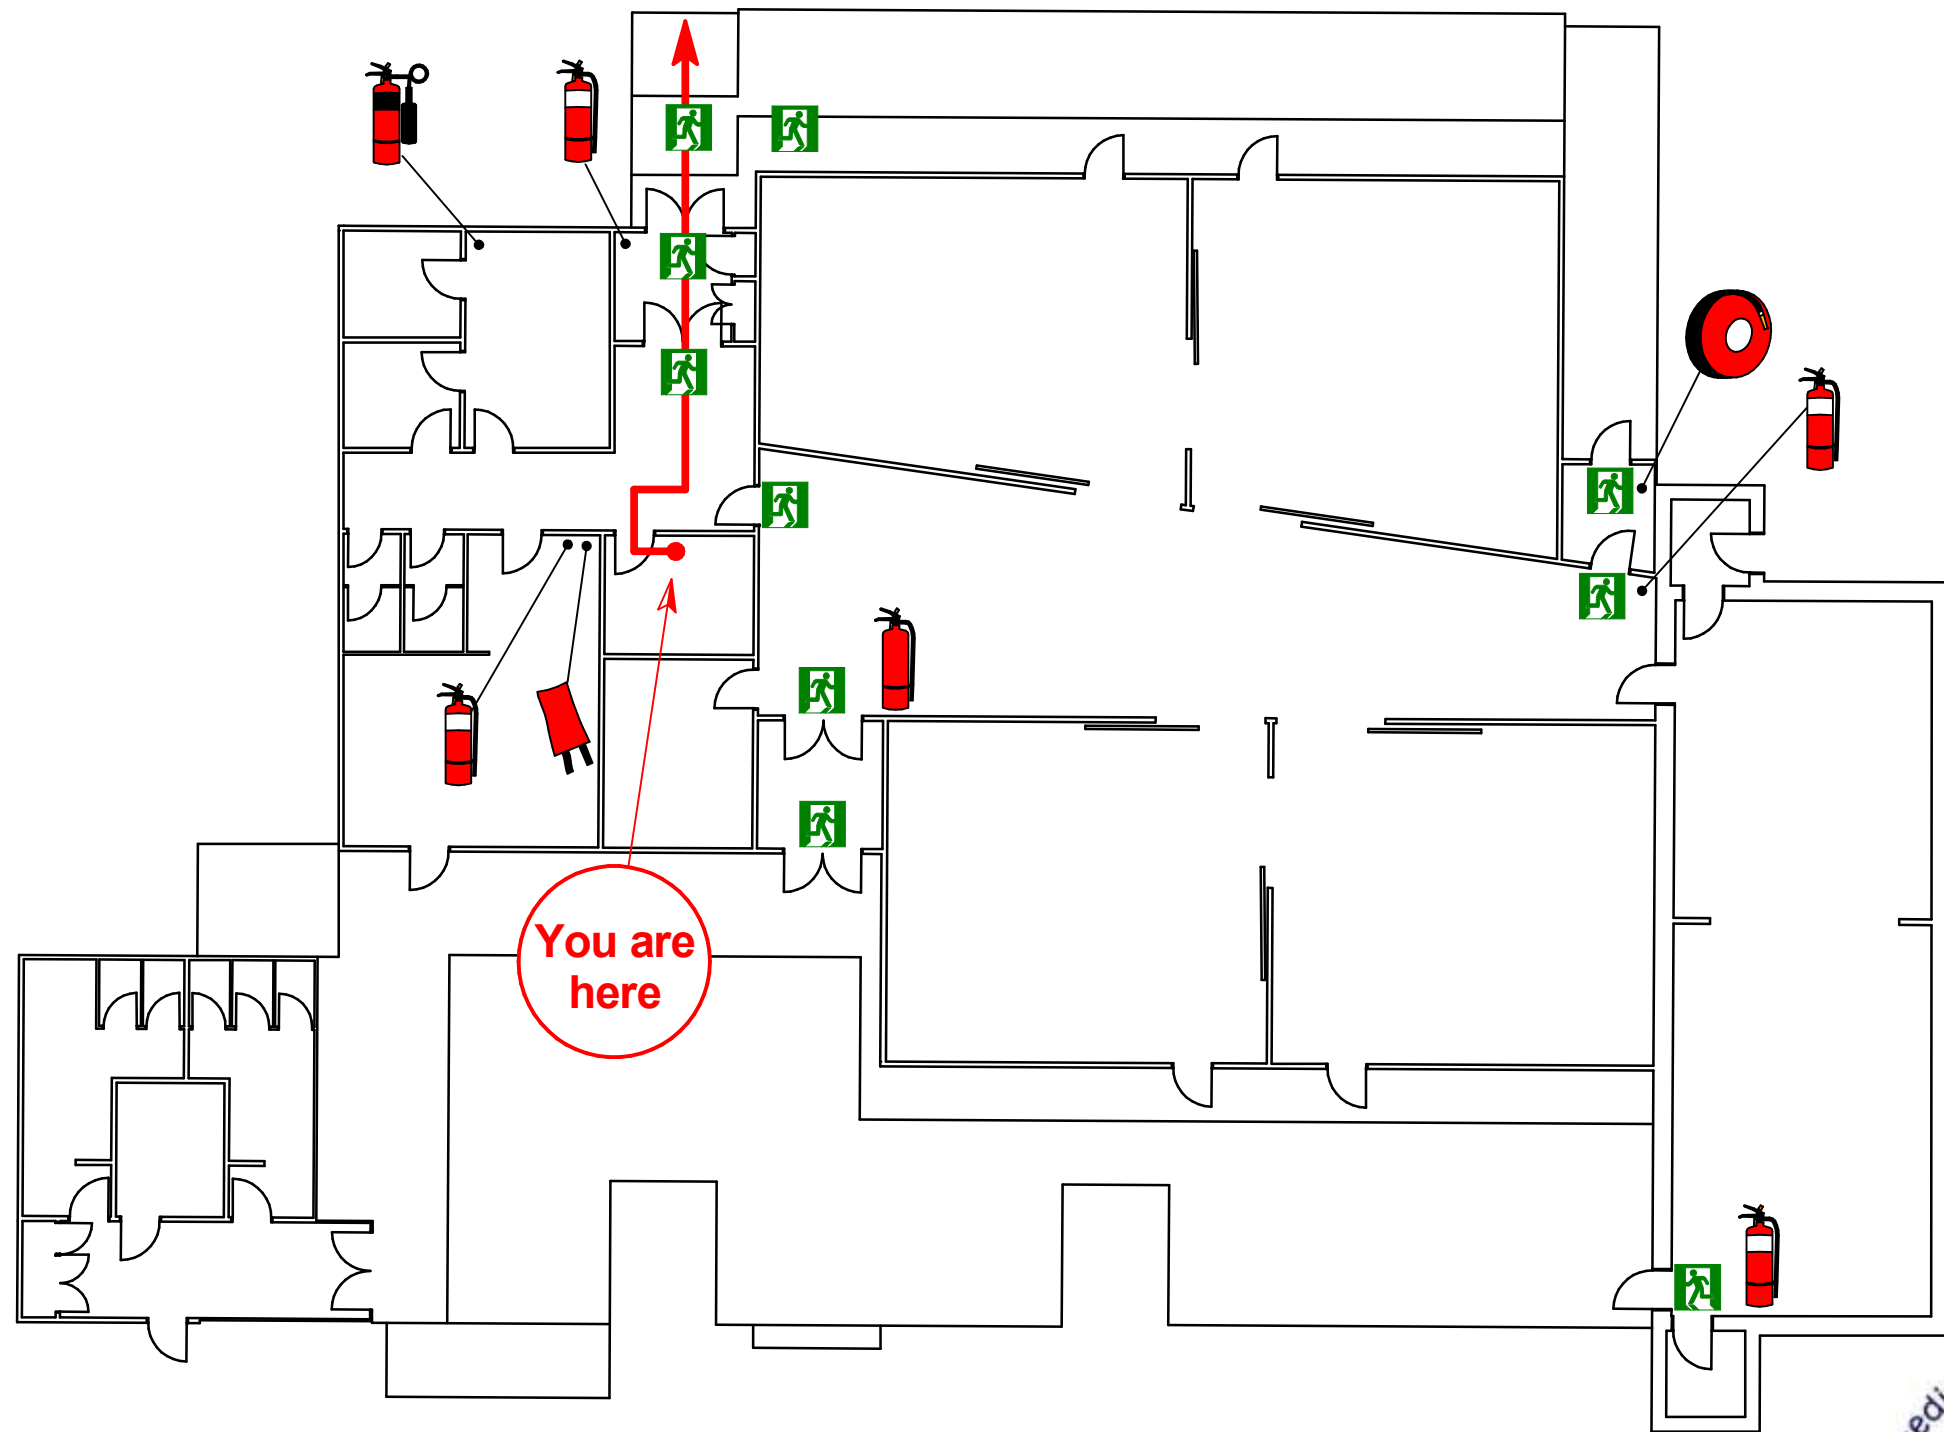

ASSEMBLY SITE PLAN

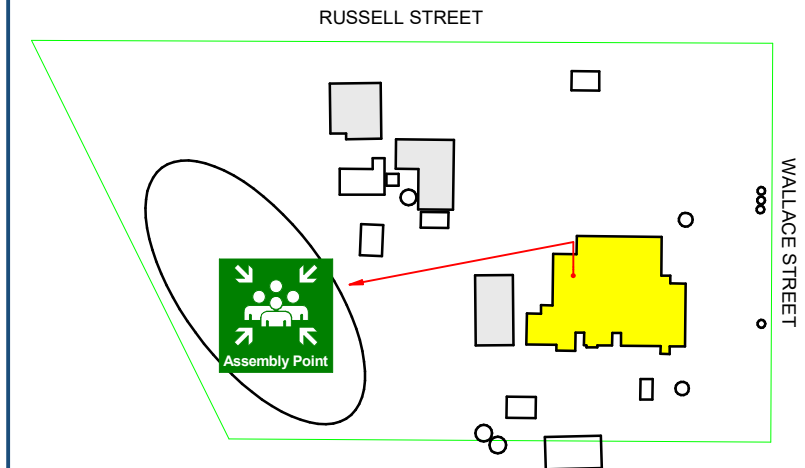

AT THE ASSEMBLY AREA

- Account for people in the building
- Report any person missing to the Fire Brigade /Responding authorities
- DO NOT re-enter the building until the 'All Clear' is given by the responding Emergency Services


EVACUATION PROCEDURES

IN CASE OF FIRE *(Remember RACE!)*

- R** REMOVE PEOPLE FROM IMMEDIATE DANGER
(Do not obstruct Exit & Exit Routes)
- A** ALERT OTHERS IN VICINITY OF THE FIRE
(Dial 000 and ask for the Fire Brigade)
- C** CONFINE FIRE & SMOKE
Close doors behind you and where practicable, windows also (to contain smoke & fire)
- E** EXTINGUISH / CONTAIN FIRE
If contained and if safe to do so, operate appropriate extinguishers / fire hose reel (EVACUATE)

Should an evacuation of the building be required, follow the exit signs to locate the nearest emergency exit and proceed to the designated assembly area

LEGEND

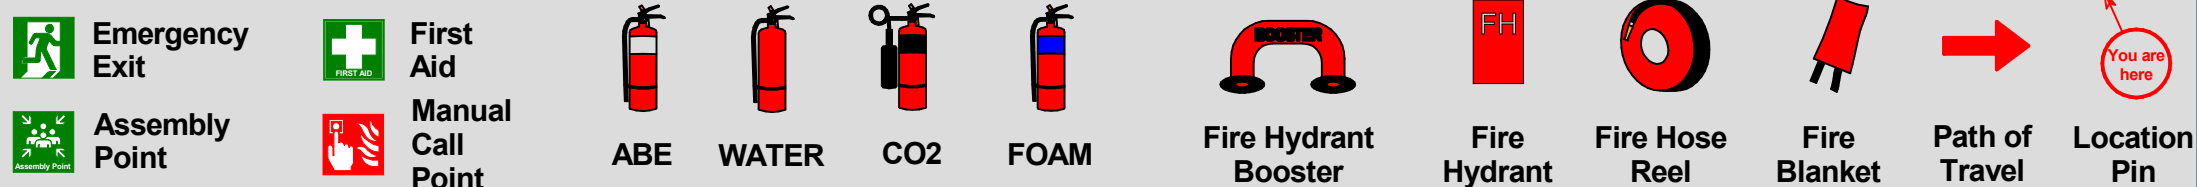

EMERGENCIES




Drawn: 28/01/2021
Issued: 28/01/2021
Expires: 28/01/2025
Version: 0.0
NOT TO SCALE




EVACUATION DIAGRAM

5 Wallace Street, Meredith, Victoria 3333

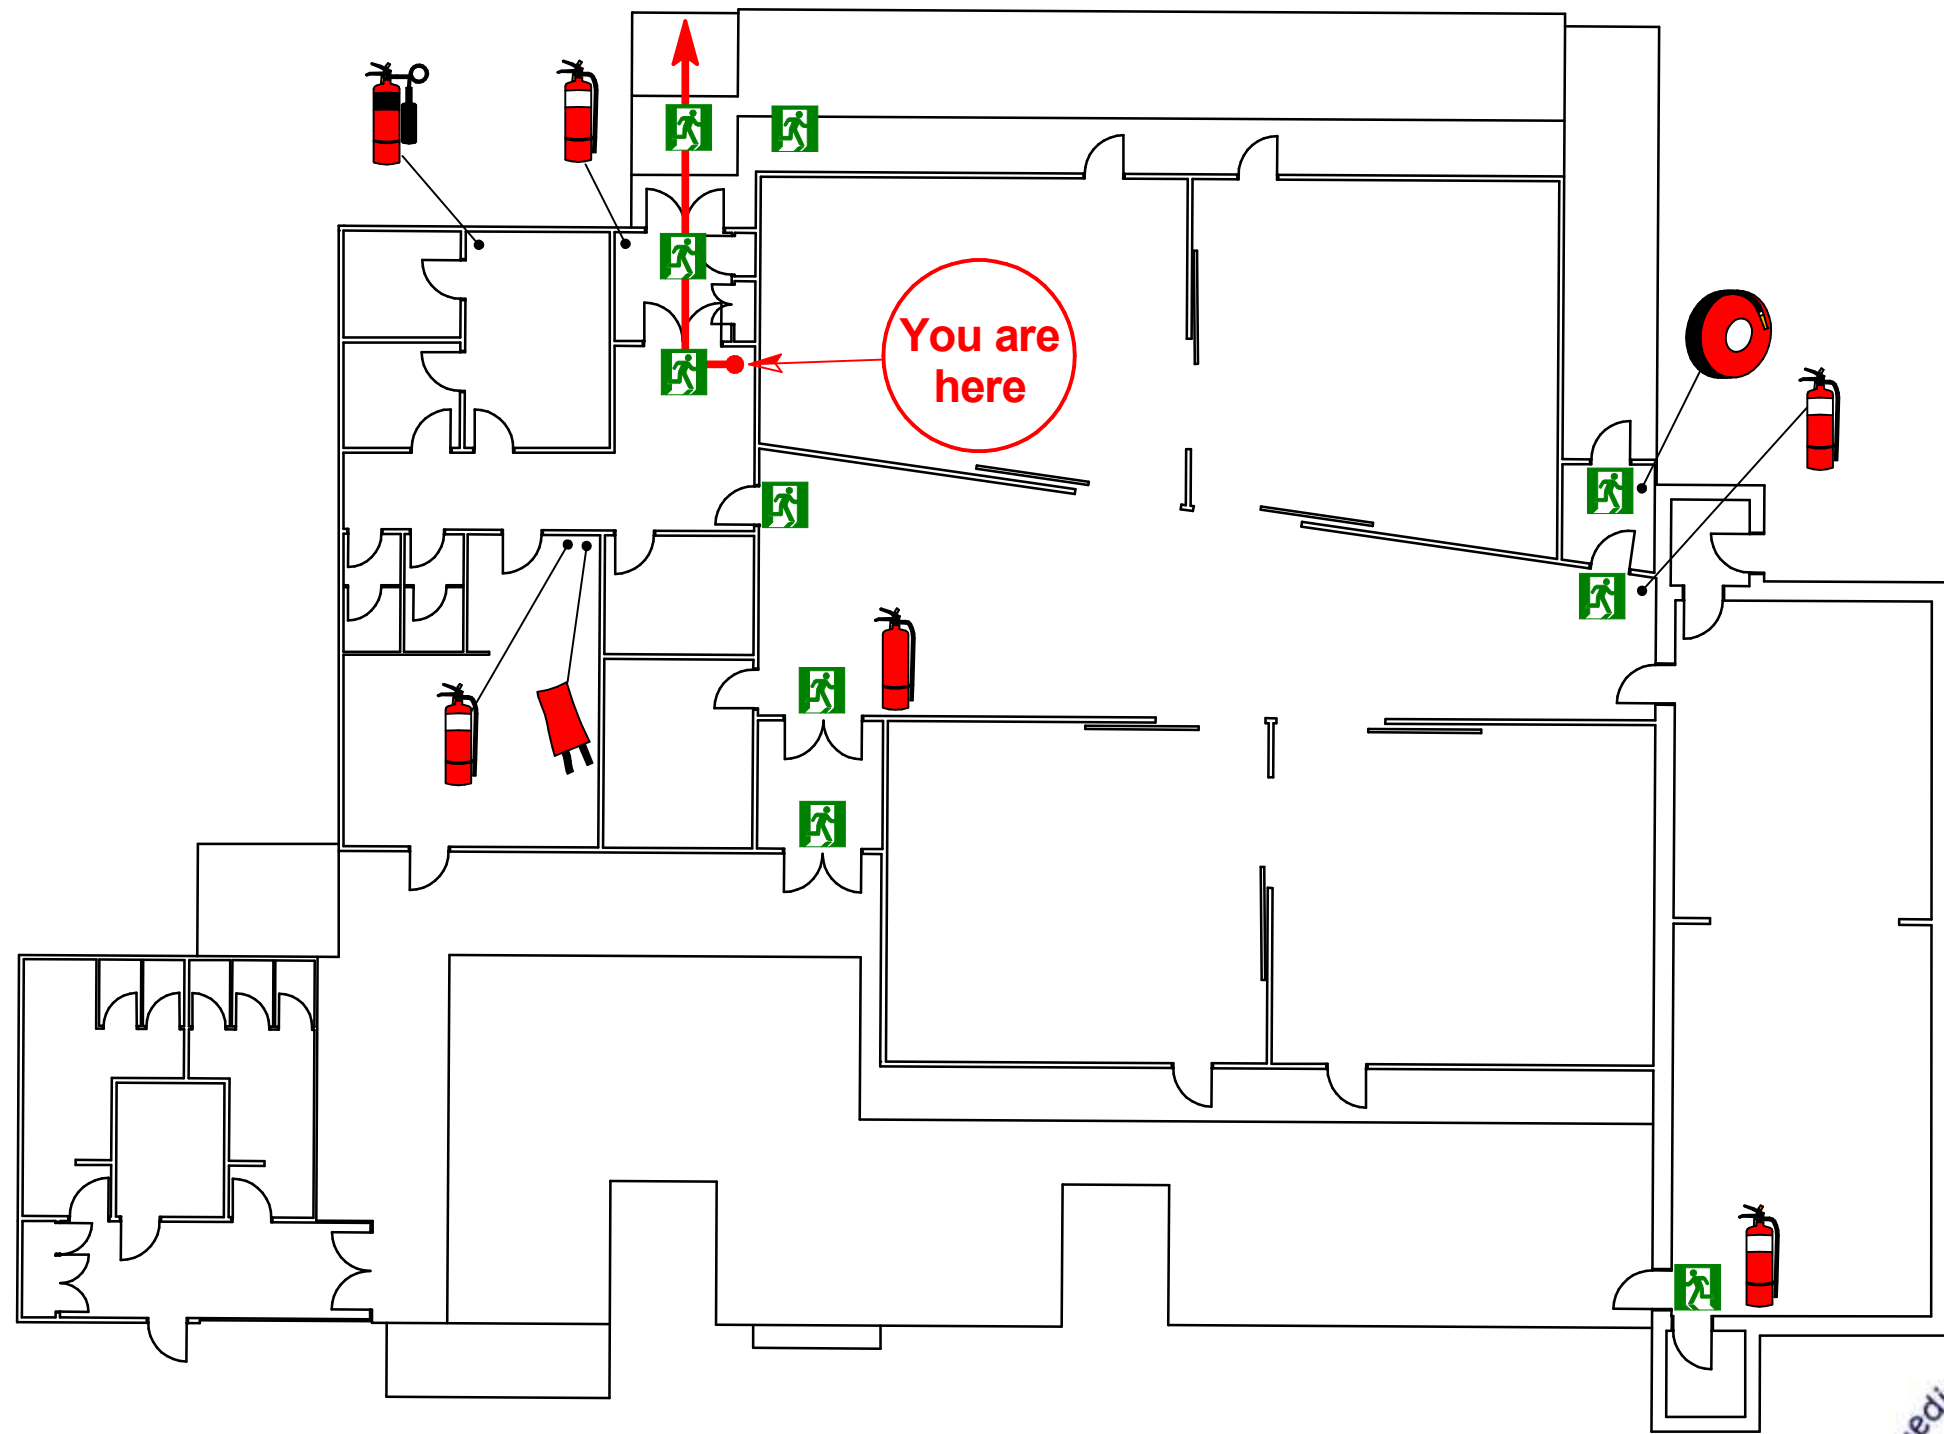

ASSEMBLY SITE PLAN

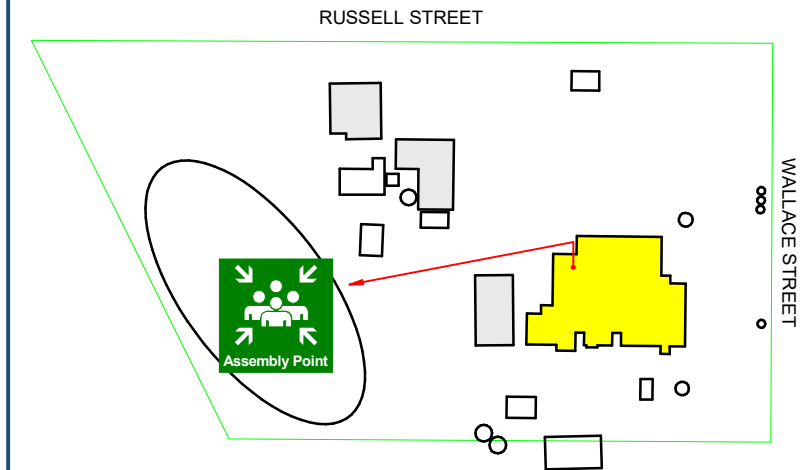

AT THE ASSEMBLY AREA

- Account for people in the building
- Report any person missing to the Fire Brigade /Responding authorities
- DO NOT re-enter the building until the 'All Clear' is given by the responding Emergency Services


EVACUATION PROCEDURES

IN CASE OF FIRE *(Remember RACE!)*

- R** REMOVE PEOPLE FROM IMMEDIATE DANGER
(Do not obstruct Exit & Exit Routes)
- A** ALERT OTHERS IN VICINITY OF THE FIRE
(Dial 000 and ask for the Fire Brigade)
- C** CONFINE FIRE & SMOKE
Close doors behind you and where practicable, windows also (to contain smoke & fire)
- E** EXTINGUISH / CONTAIN FIRE
If contained and if safe to do so, operate appropriate extinguishers / fire hose reel (EVACUATE)

Should an evacuation of the building be required, follow the exit signs to locate the nearest emergency exit and proceed to the designated assembly area

LEGEND

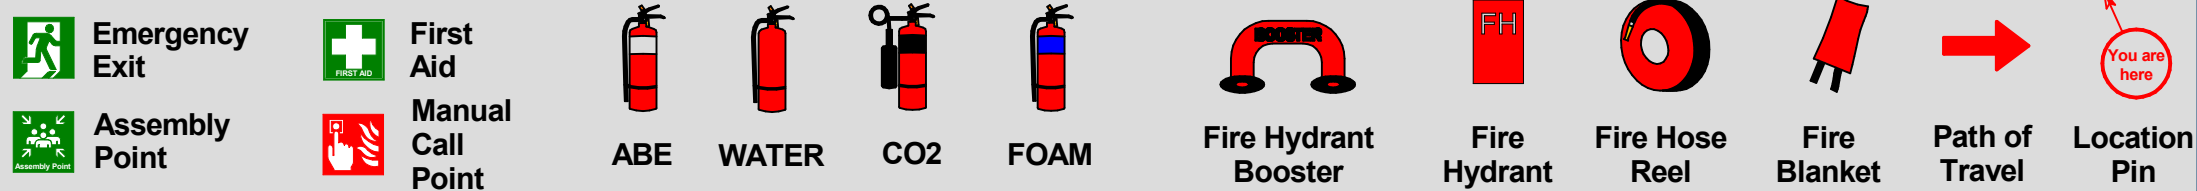

EMERGENCIES




Drawn: 28/01/2021
Issued: 28/01/2021
Expires: 28/01/2025
Version: 0.0
NOT TO SCALE




EVACUATION DIAGRAM

5 Wallace Street, Meredith, Victoria 3333

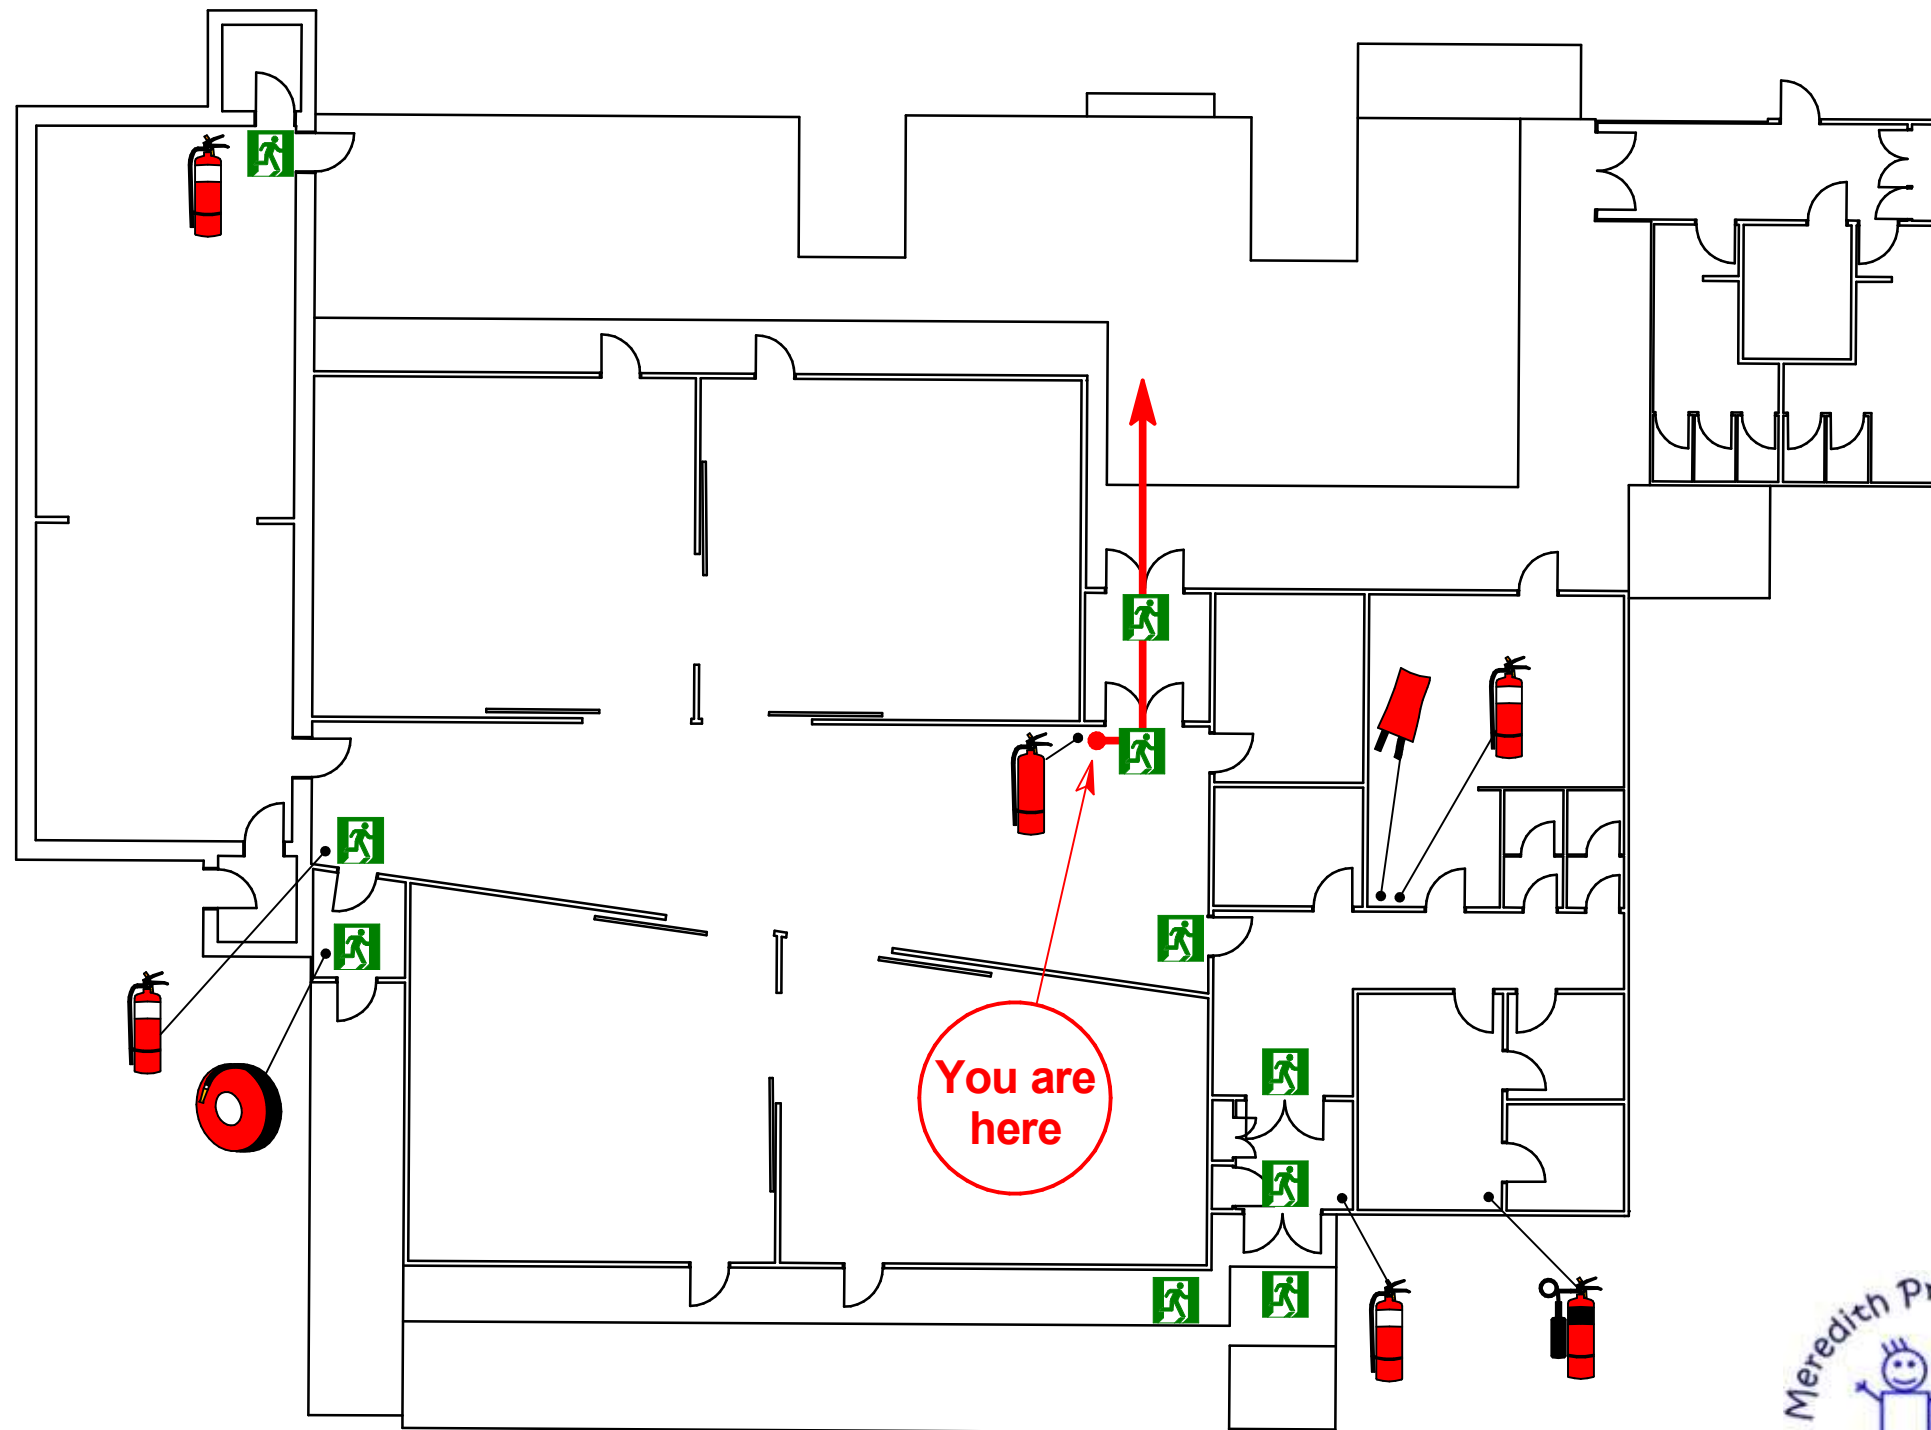

ASSEMBLY SITE PLAN

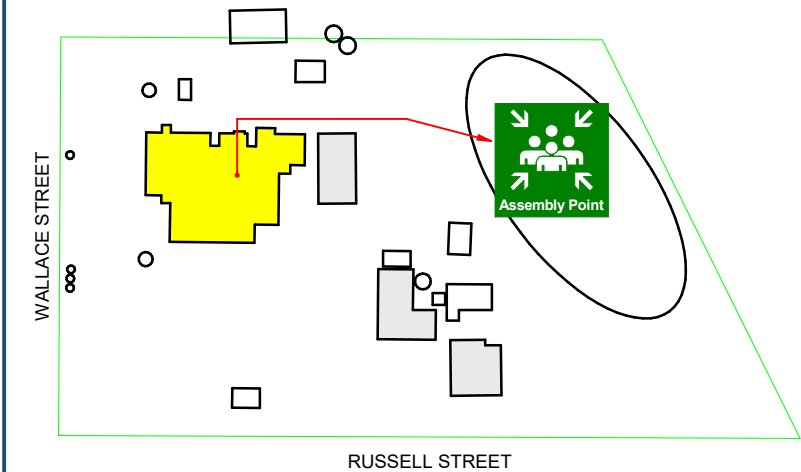

AT THE ASSEMBLY AREA

- Account for people in the building
- Report any person missing to the Fire Brigade /Responding authorities
- DO NOT re-enter the building until the 'All Clear' is given by the responding Emergency Services


EVACUATION PROCEDURES

IN CASE OF FIRE *(Remember RACE!)*

- R** REMOVE PEOPLE FROM IMMEDIATE DANGER
(Do not obstruct Exit & Exit Routes)
- A** ALERT OTHERS IN VICINITY OF THE FIRE
(Dial 000 and ask for the Fire Brigade)
- C** CONFINE FIRE & SMOKE
Close doors behind you and where practicable, windows also (to contain smoke & fire)
- E** EXTINGUISH / CONTAIN FIRE
If contained and if safe to do so, operate appropriate extinguishers / fire hose reel (EVACUATE)

Should an evacuation of the building be required, follow the exit signs to locate the nearest emergency exit and proceed to the designated assembly area

LEGEND

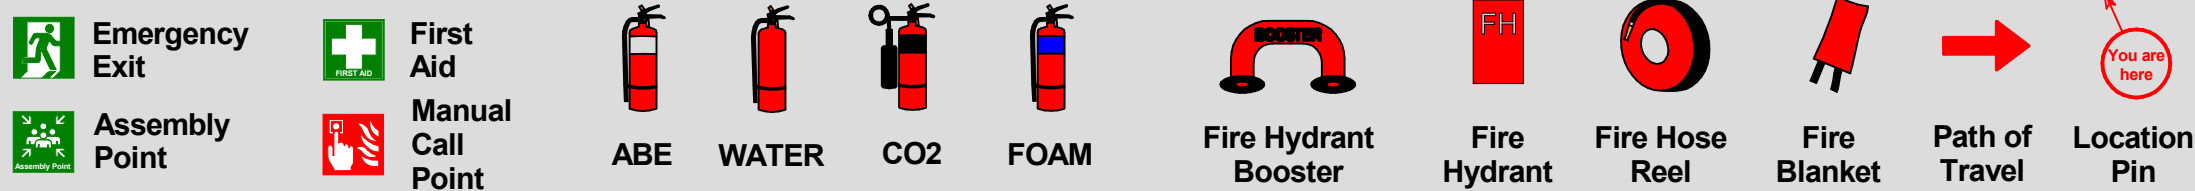

EMERGENCIES




Drawn: 28/01/2021
Issued: 28/01/2021
Expires: 28/01/2025
Version: 0.0
NOT TO SCALE




EVACUATION DIAGRAM

5 Wallace Street, Meredith, Victoria 3333

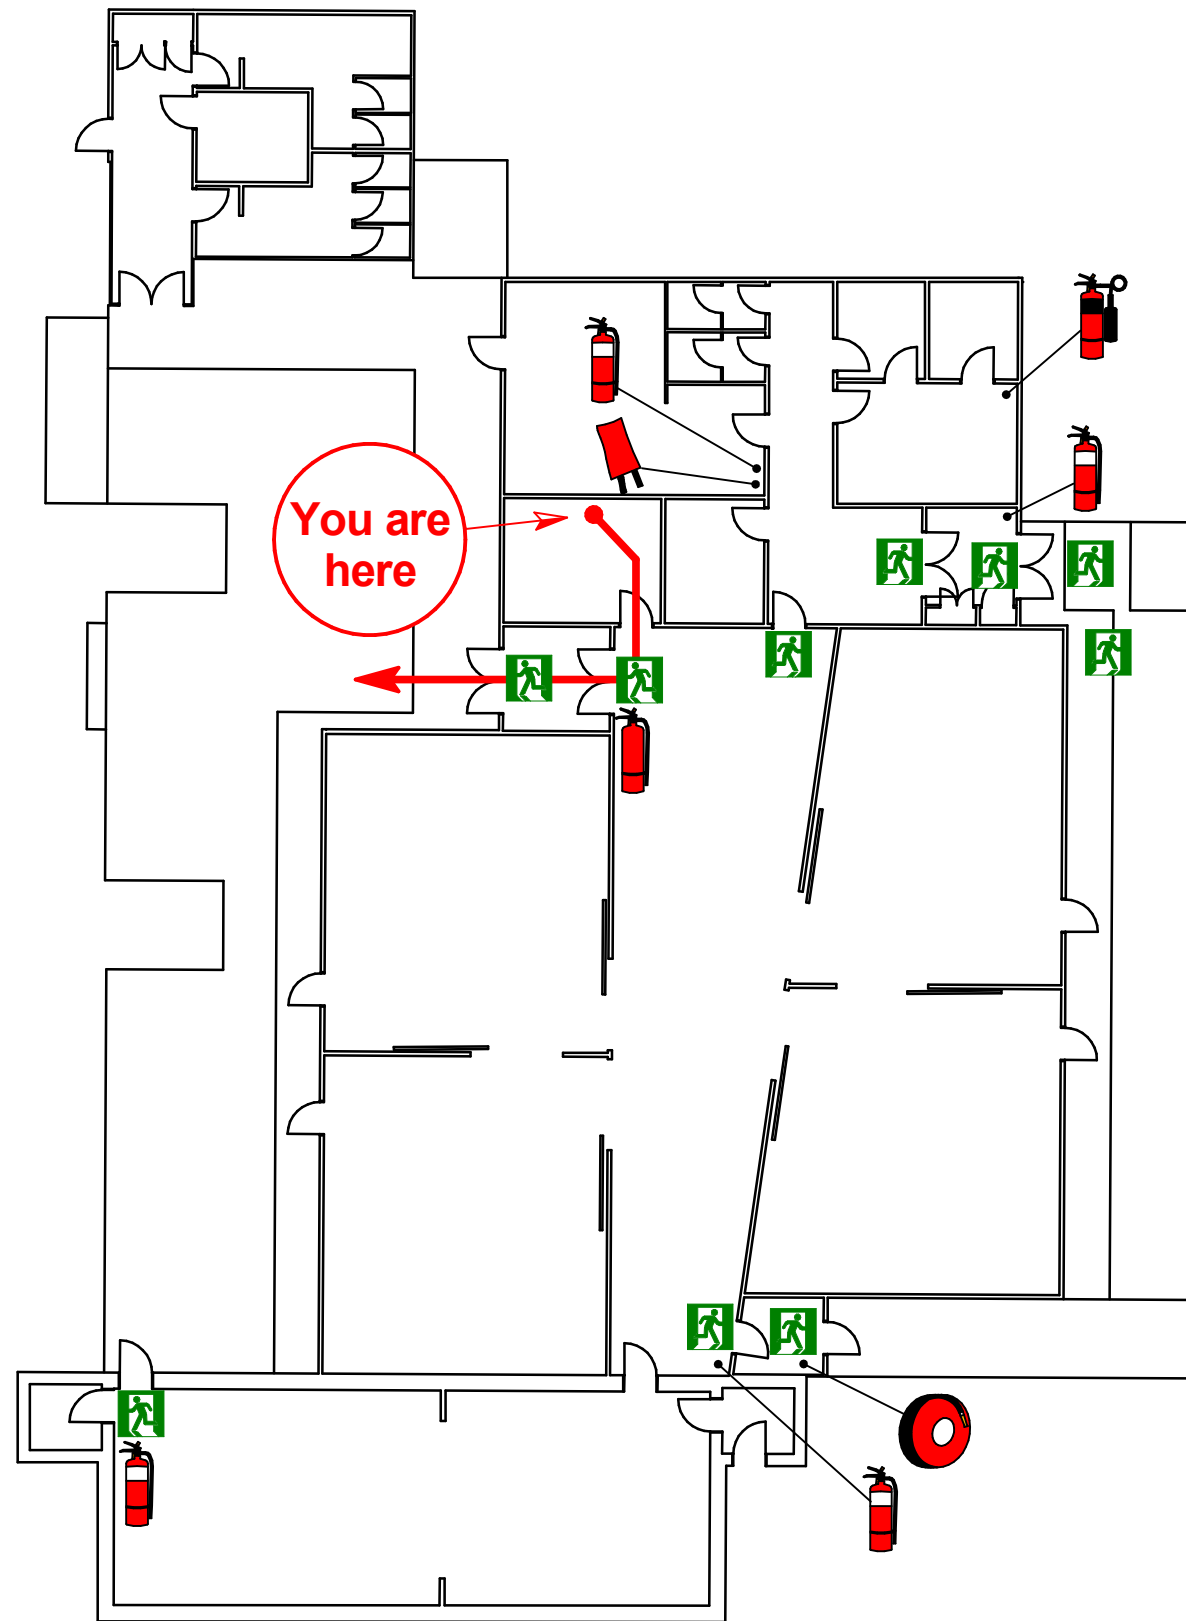

ASSEMBLY SITE PLAN

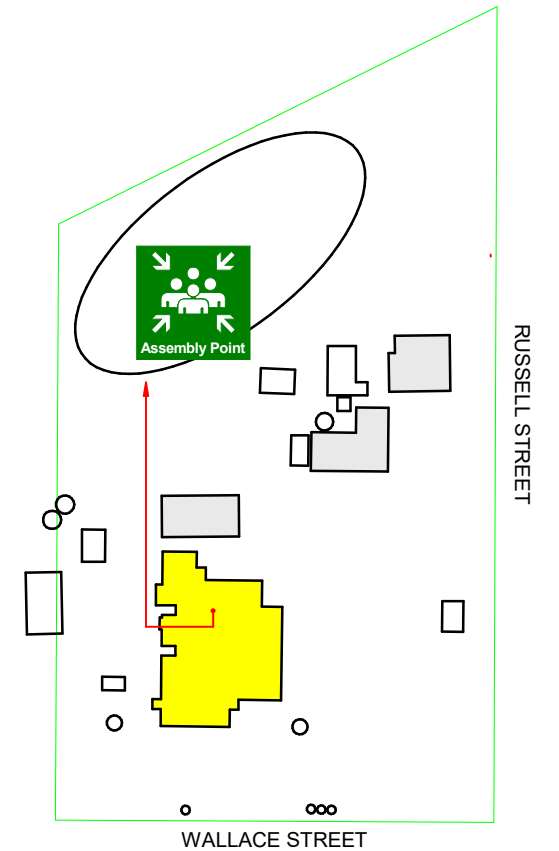

AT THE ASSEMBLY AREA

- Account for people in the building
- Report any person missing to the Fire Brigade /Responding authorities
- DO NOT re-enter the building until the 'All Clear' is given by the responding Emergency Services

EVACUATION PROCEDURES


IN CASE OF FIRE *(Remember RACE!)*

- R** REMOVE PEOPLE FROM IMMEDIATE DANGER
(Do not obstruct Exit & Exit Routes)
- A** ALERT OTHERS IN VICINITY OF THE FIRE
(Dial 000 and ask for the Fire Brigade)
- C** CONFINE FIRE & SMOKE
Close doors behind you and where practicable, windows also (to contain smoke & fire)
- E** EXTINGUISH / CONTAIN FIRE
If contained and if safe to do so, operate appropriate extinguishers / fire hose reel (EVACUATE)

Should an evacuation of the building be required, follow the exit signs to locate the nearest emergency exit and proceed to the designated assembly area



LEGEND

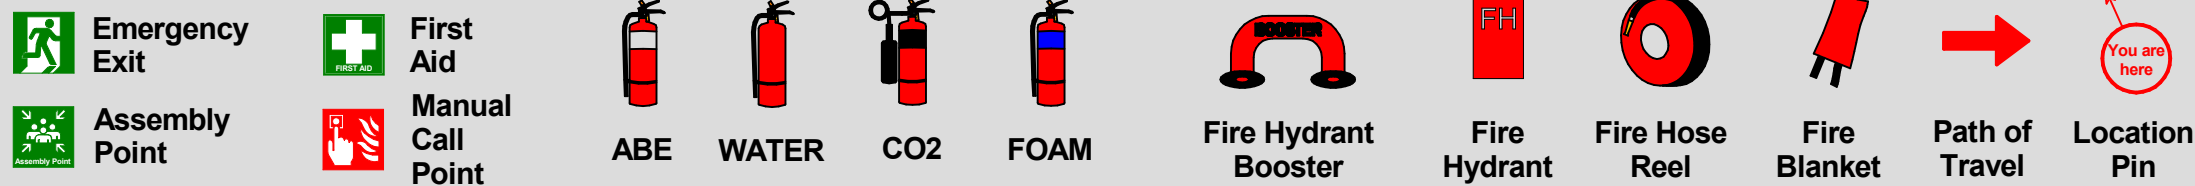

EMERGENCIES




Drawn: 28/01/2021
Issued: 28/01/2021
Expires: 28/01/2025
Version: 0.0
NOT TO SCALE




5 Wallace Street, Meredith, Victoria 3333

5 Wallace Street, Meredith, Victoria 3333

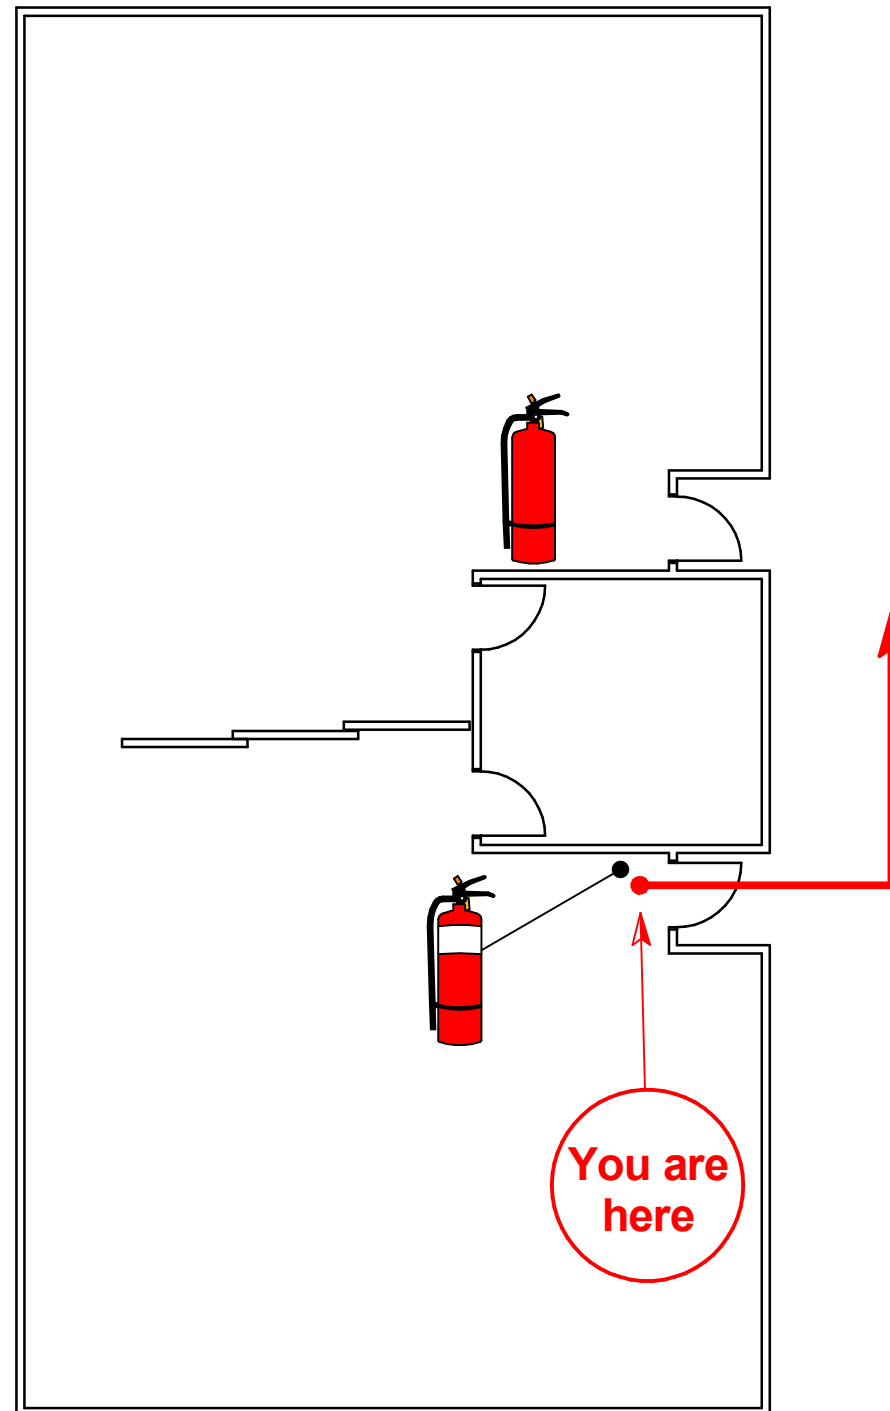

ASSEMBLY SITE PLAN

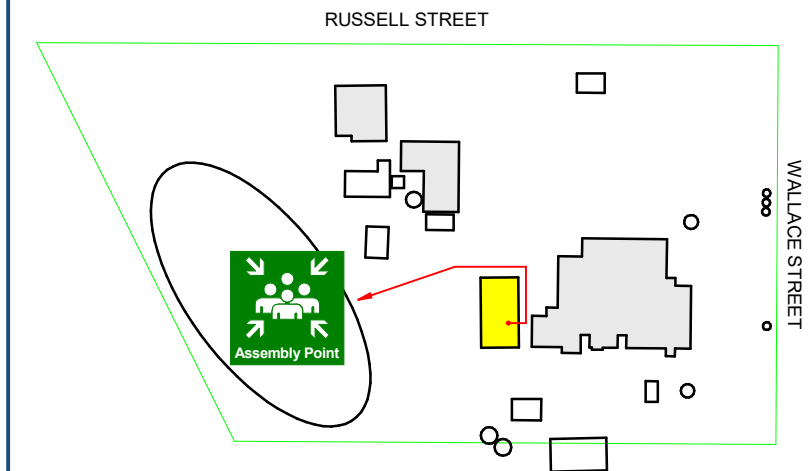

AT THE ASSEMBLY AREA

- Account for people in the building
- Report any person missing to the Fire Brigade /Responding authorities
- DO NOT re-enter the building until the 'All Clear' is given by the responding Emergency Services

EVACUATION PROCEDURES

IN CASE OF FIRE *(Remember RACE!)*

R REMOVE PEOPLE FROM IMMEDIATE DANGER
(Do not obstruct Exit & Exit Routes)

A ALERT OTHERS IN VICINITY OF THE FIRE
(Dial 000 and ask for the Fire Brigade)

C CONFINES FIRE & SMOKE
Close doors behind you and where practicable, windows also (to contain smoke & fire)

E **EXTINGUISH / CONTAIN FIRE**
If contained and if safe to do so, operate appropriate
extinguishers / fire hose reel (EVACUATE)

Should an evacuation of the building be required, follow the exit signs to locate the nearest emergency exit and proceed to the designated assembly area

LEGEND



Emergency Exit



First Aid



ABE



WATER



CO2



FOAM



Fire Hydrant Booster



Fire Hydrant



Fire Hose Reel



Fire Blanket



Path of Travel



**Location
Pin**

EMERGENCIES



Drawn: 28/01/2021

Issued: 28/01/2021

Expires: 28/01/2025


Version: 0.0

NOT TO SCALE




EVACUATION DIAGRAM

5 Wallace Street, Meredith, Victoria 3333

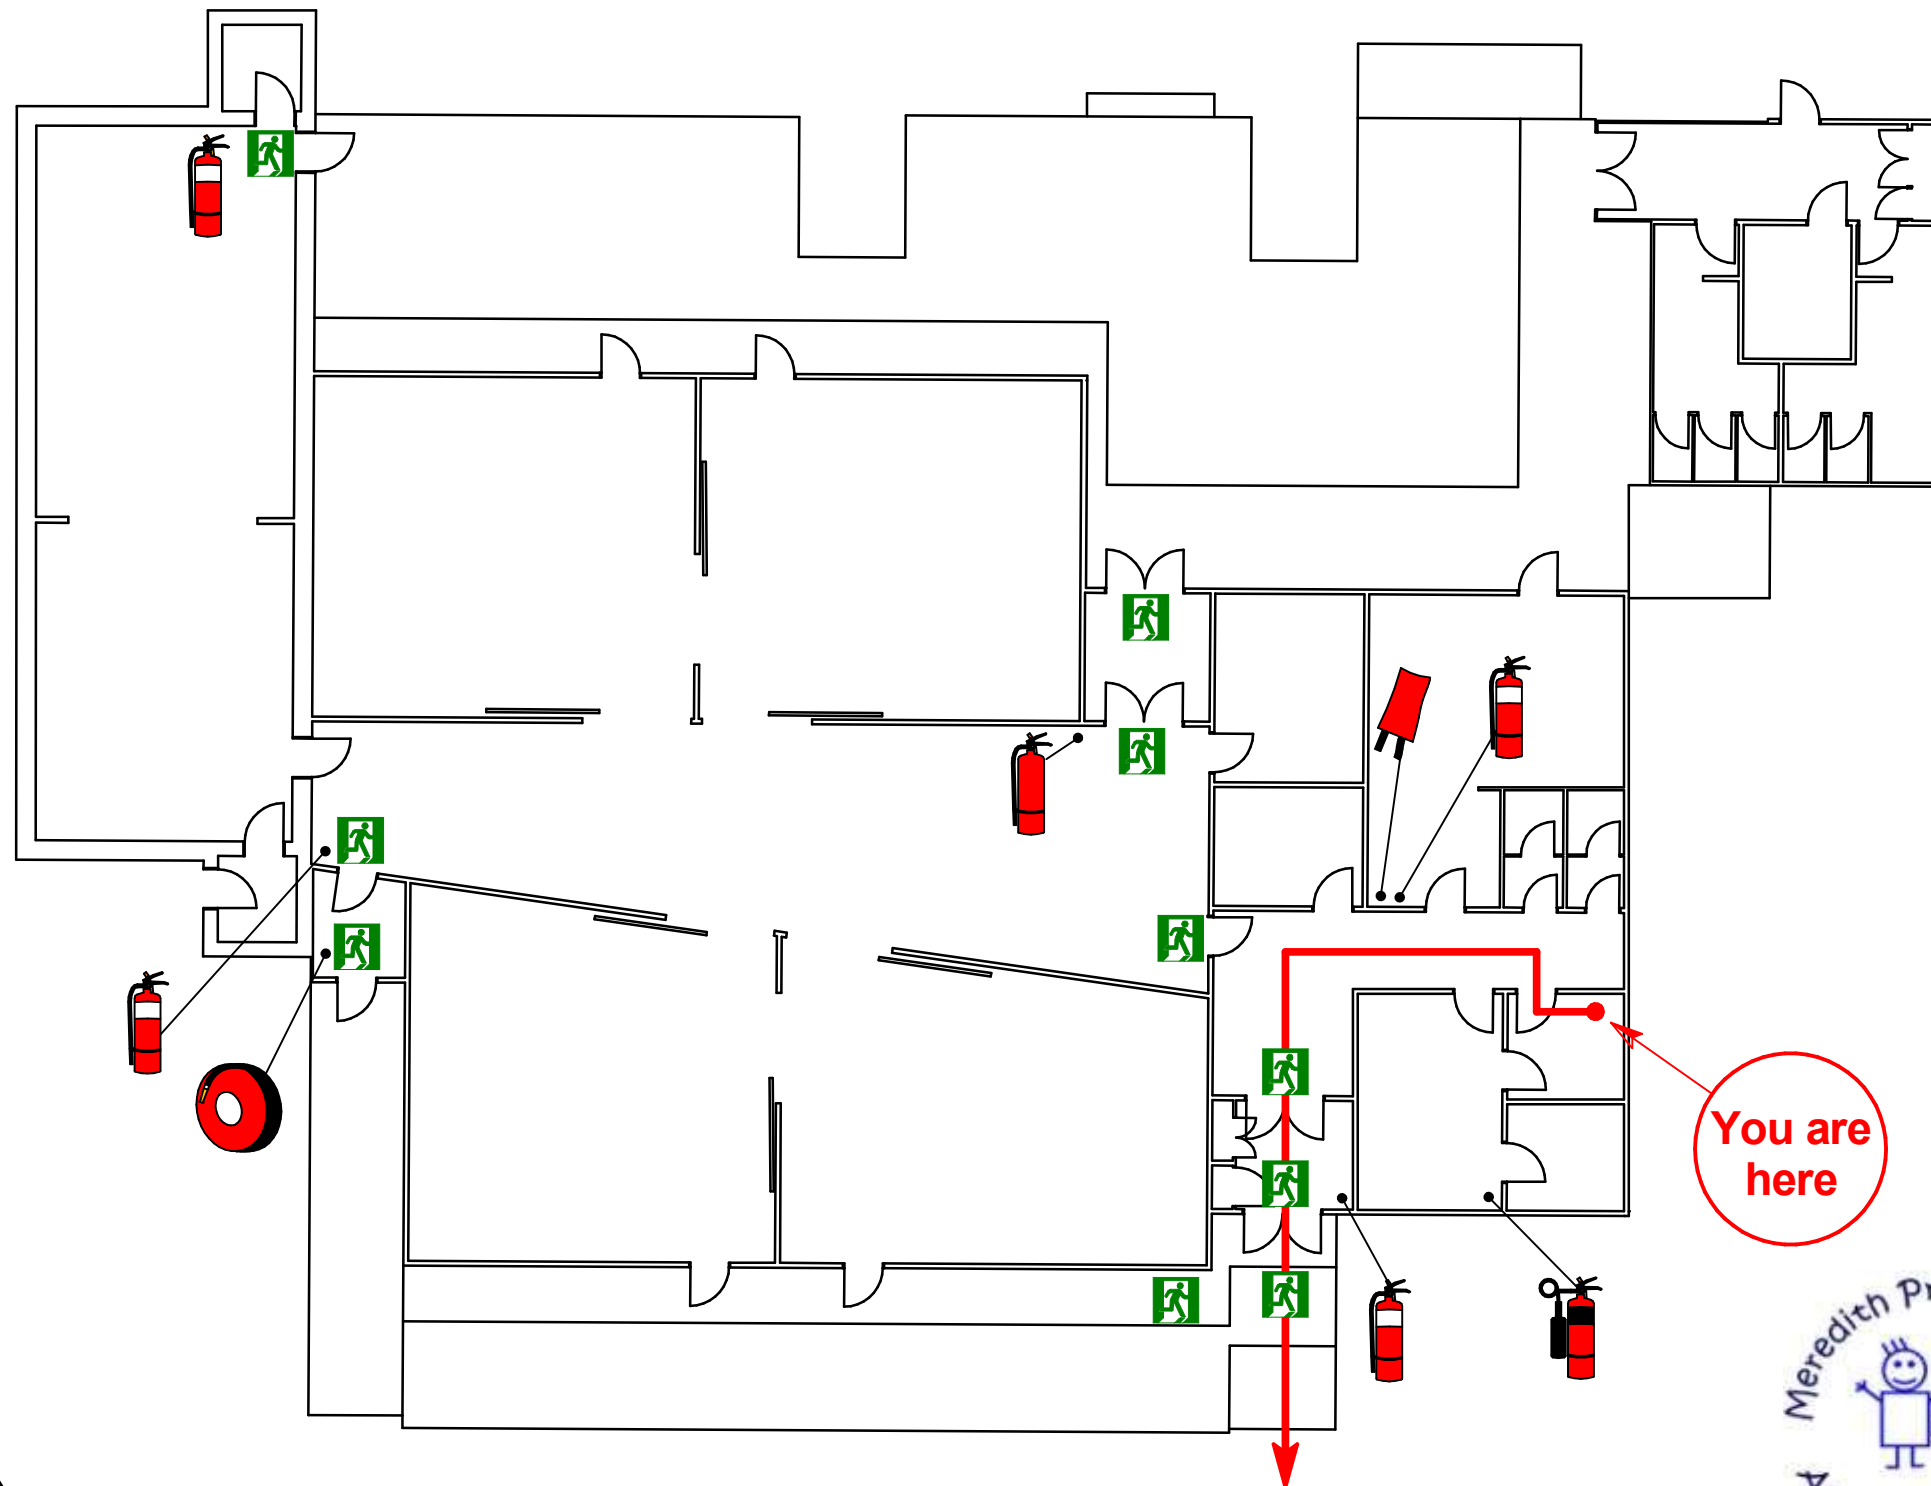

ASSEMBLY SITE PLAN

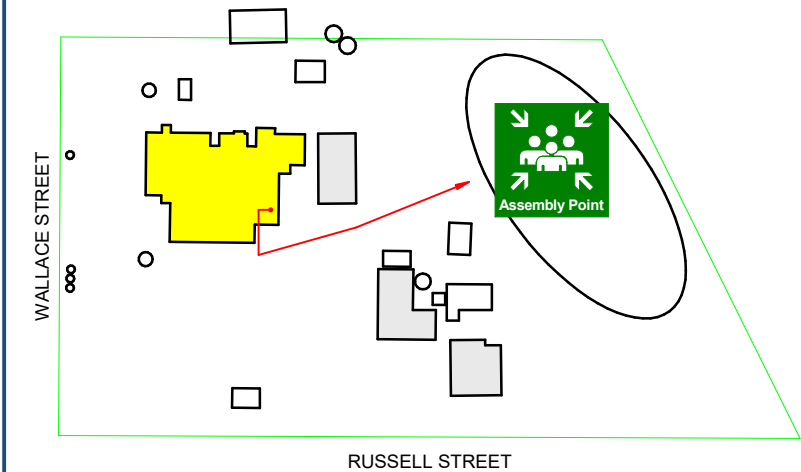

AT THE ASSEMBLY AREA

- Account for people in the building
- Report any person missing to the Fire Brigade /Responding authorities
- DO NOT re-enter the building until the 'All Clear' is given by the responding Emergency Services


EVACUATION PROCEDURES

IN CASE OF FIRE *(Remember RACE!)*

- R** REMOVE PEOPLE FROM IMMEDIATE DANGER
(Do not obstruct Exit & Exit Routes)
- A** ALERT OTHERS IN VICINITY OF THE FIRE
(Dial 000 and ask for the Fire Brigade)
- C** CONFINE FIRE & SMOKE
Close doors behind you and where practicable, windows also (to contain smoke & fire)
- E** EXTINGUISH / CONTAIN FIRE
If contained and if safe to do so, operate appropriate extinguishers / fire hose reel (EVACUATE)

Should an evacuation of the building be required, follow the exit signs to locate the nearest emergency exit and proceed to the designated assembly area

LEGEND

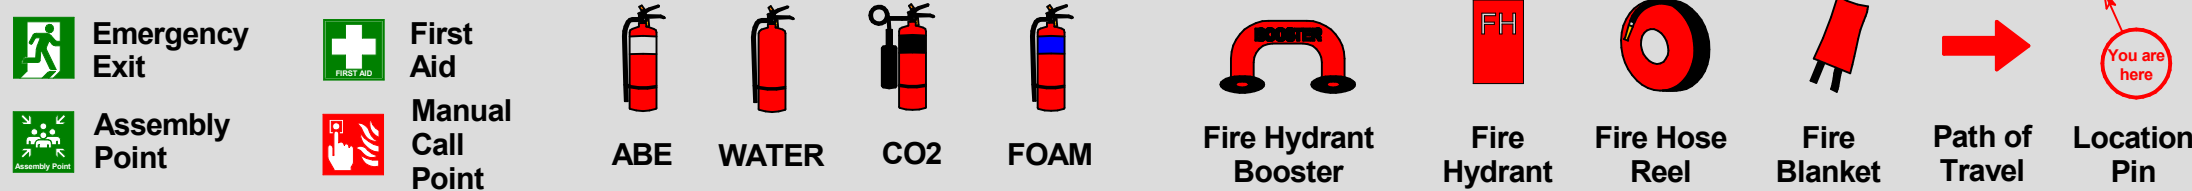

EMERGENCIES




Drawn: 28/01/2021
Issued: 28/01/2021
Expires: 28/01/2025
Version: 0.0
NOT TO SCALE




EVACUATION DIAGRAM

5 Wallace Street, Meredith, Victoria 3333

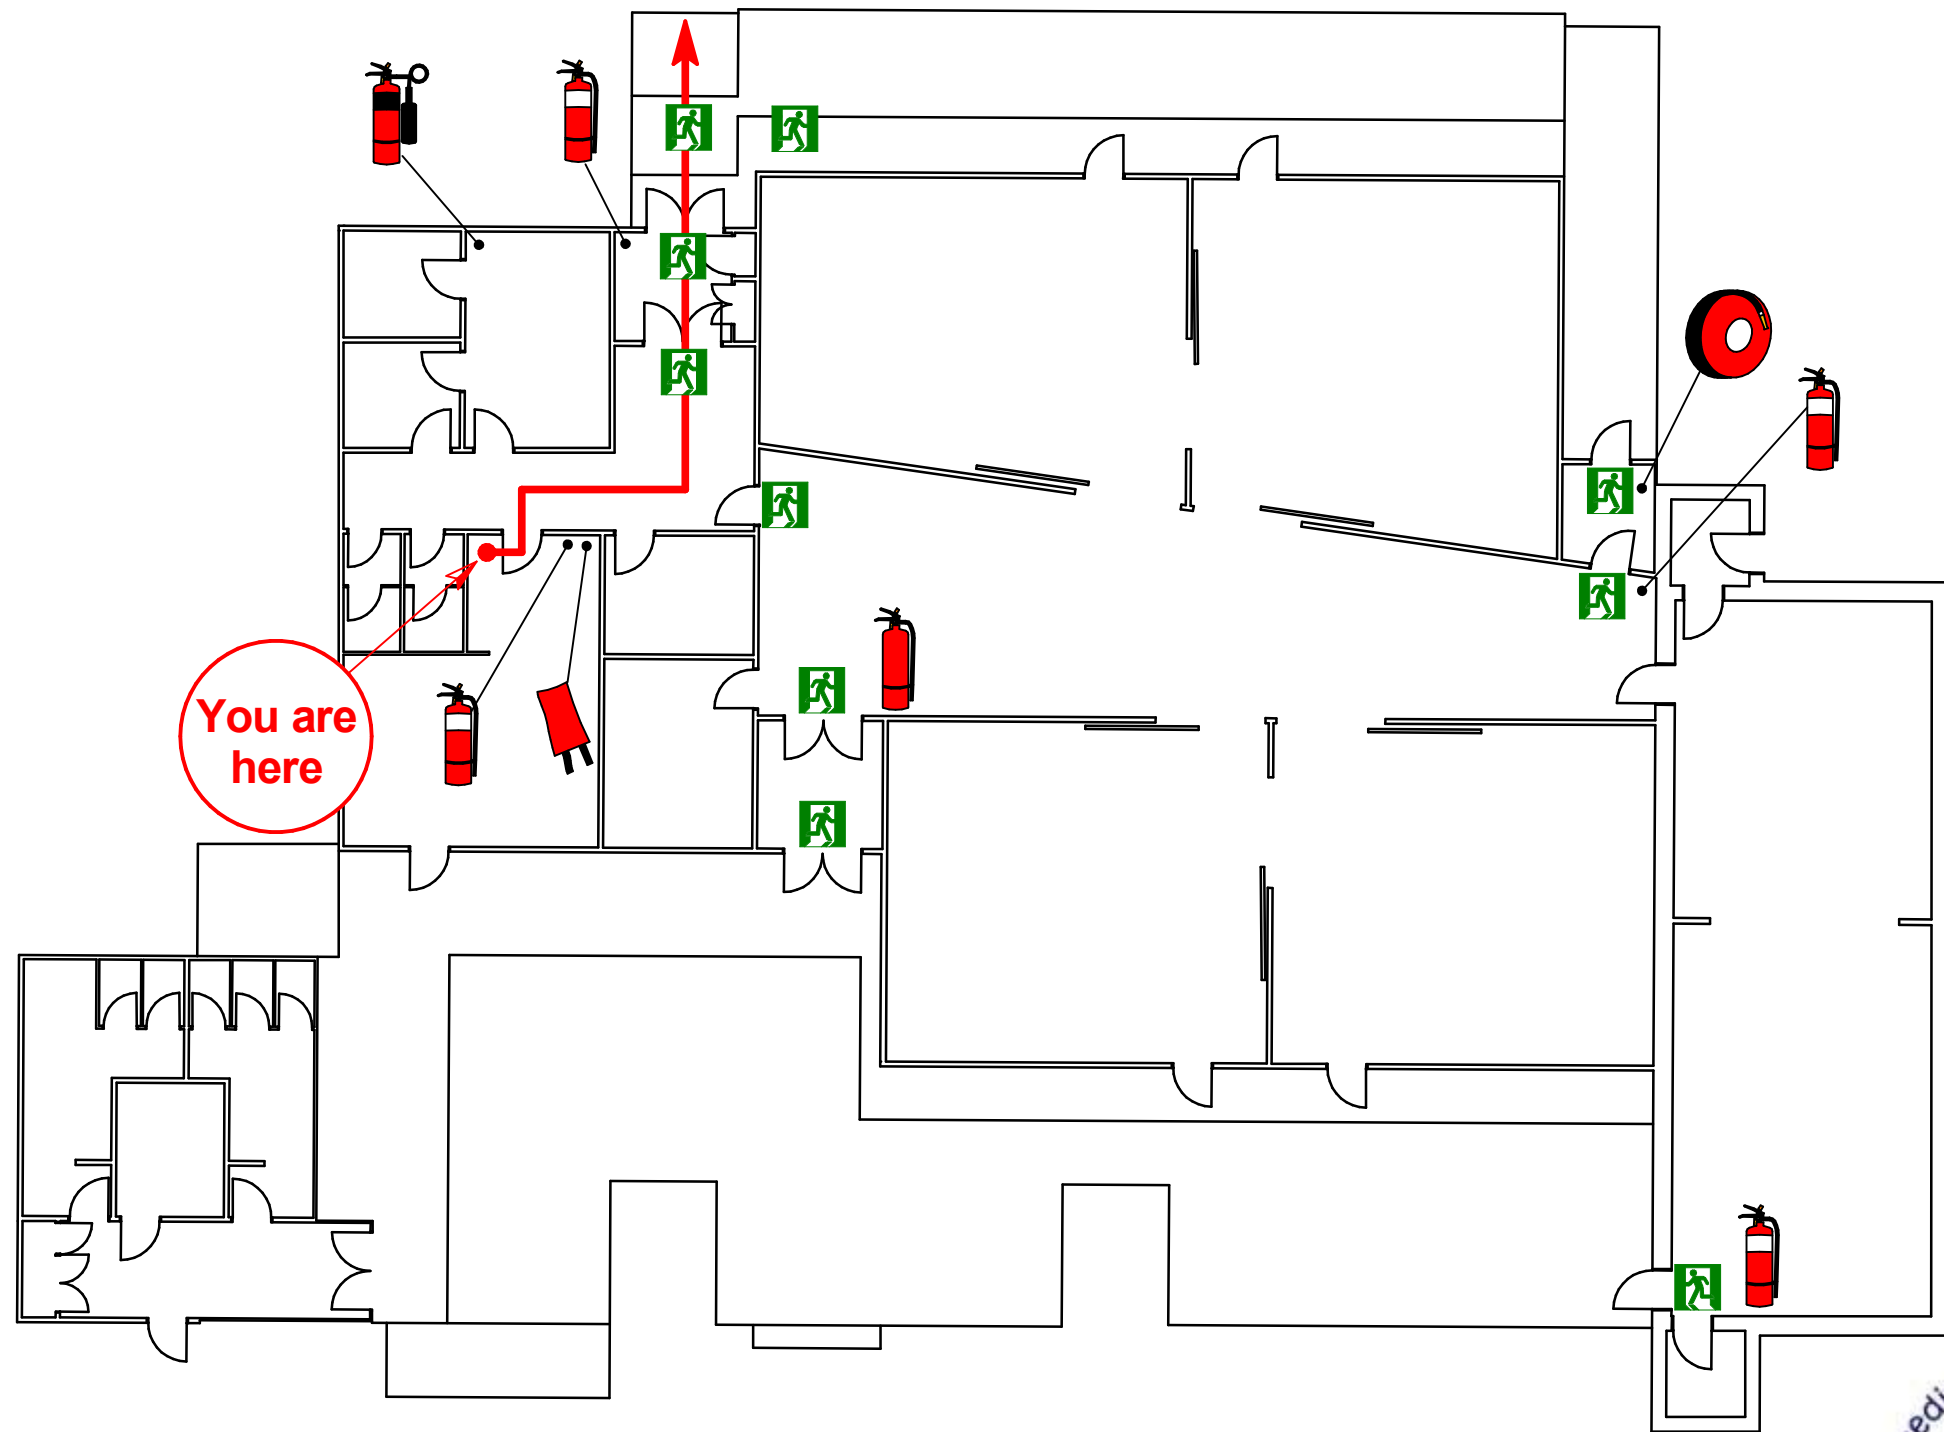

ASSEMBLY SITE PLAN

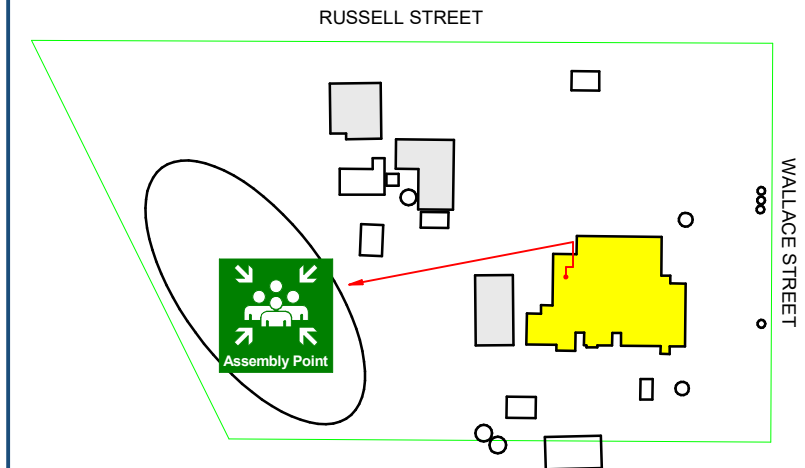

AT THE ASSEMBLY AREA

- Account for people in the building
- Report any person missing to the Fire Brigade /Responding authorities
- DO NOT re-enter the building until the 'All Clear' is given by the responding Emergency Services


EVACUATION PROCEDURES

IN CASE OF FIRE *(Remember RACE!)*

- R** REMOVE PEOPLE FROM IMMEDIATE DANGER
(Do not obstruct Exit & Exit Routes)
- A** ALERT OTHERS IN VICINITY OF THE FIRE
(Dial 000 and ask for the Fire Brigade)
- C** CONFINE FIRE & SMOKE
Close doors behind you and where practicable, windows also (to contain smoke & fire)
- E** EXTINGUISH / CONTAIN FIRE
If contained and if safe to do so, operate appropriate extinguishers / fire hose reel (EVACUATE)

Should an evacuation of the building be required, follow the exit signs to locate the nearest emergency exit and proceed to the designated assembly area

LEGEND

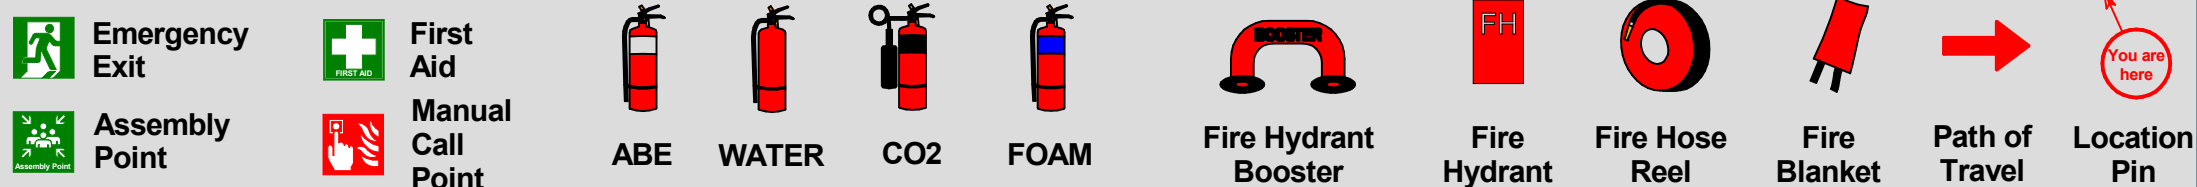

EMERGENCIES




Drawn: 28/01/2021
Issued: 28/01/2021
Expires: 28/01/2025
Version: 0.0
NOT TO SCALE




EVACUATION DIAGRAM

5 Wallace Street, Meredith, Victoria 3333

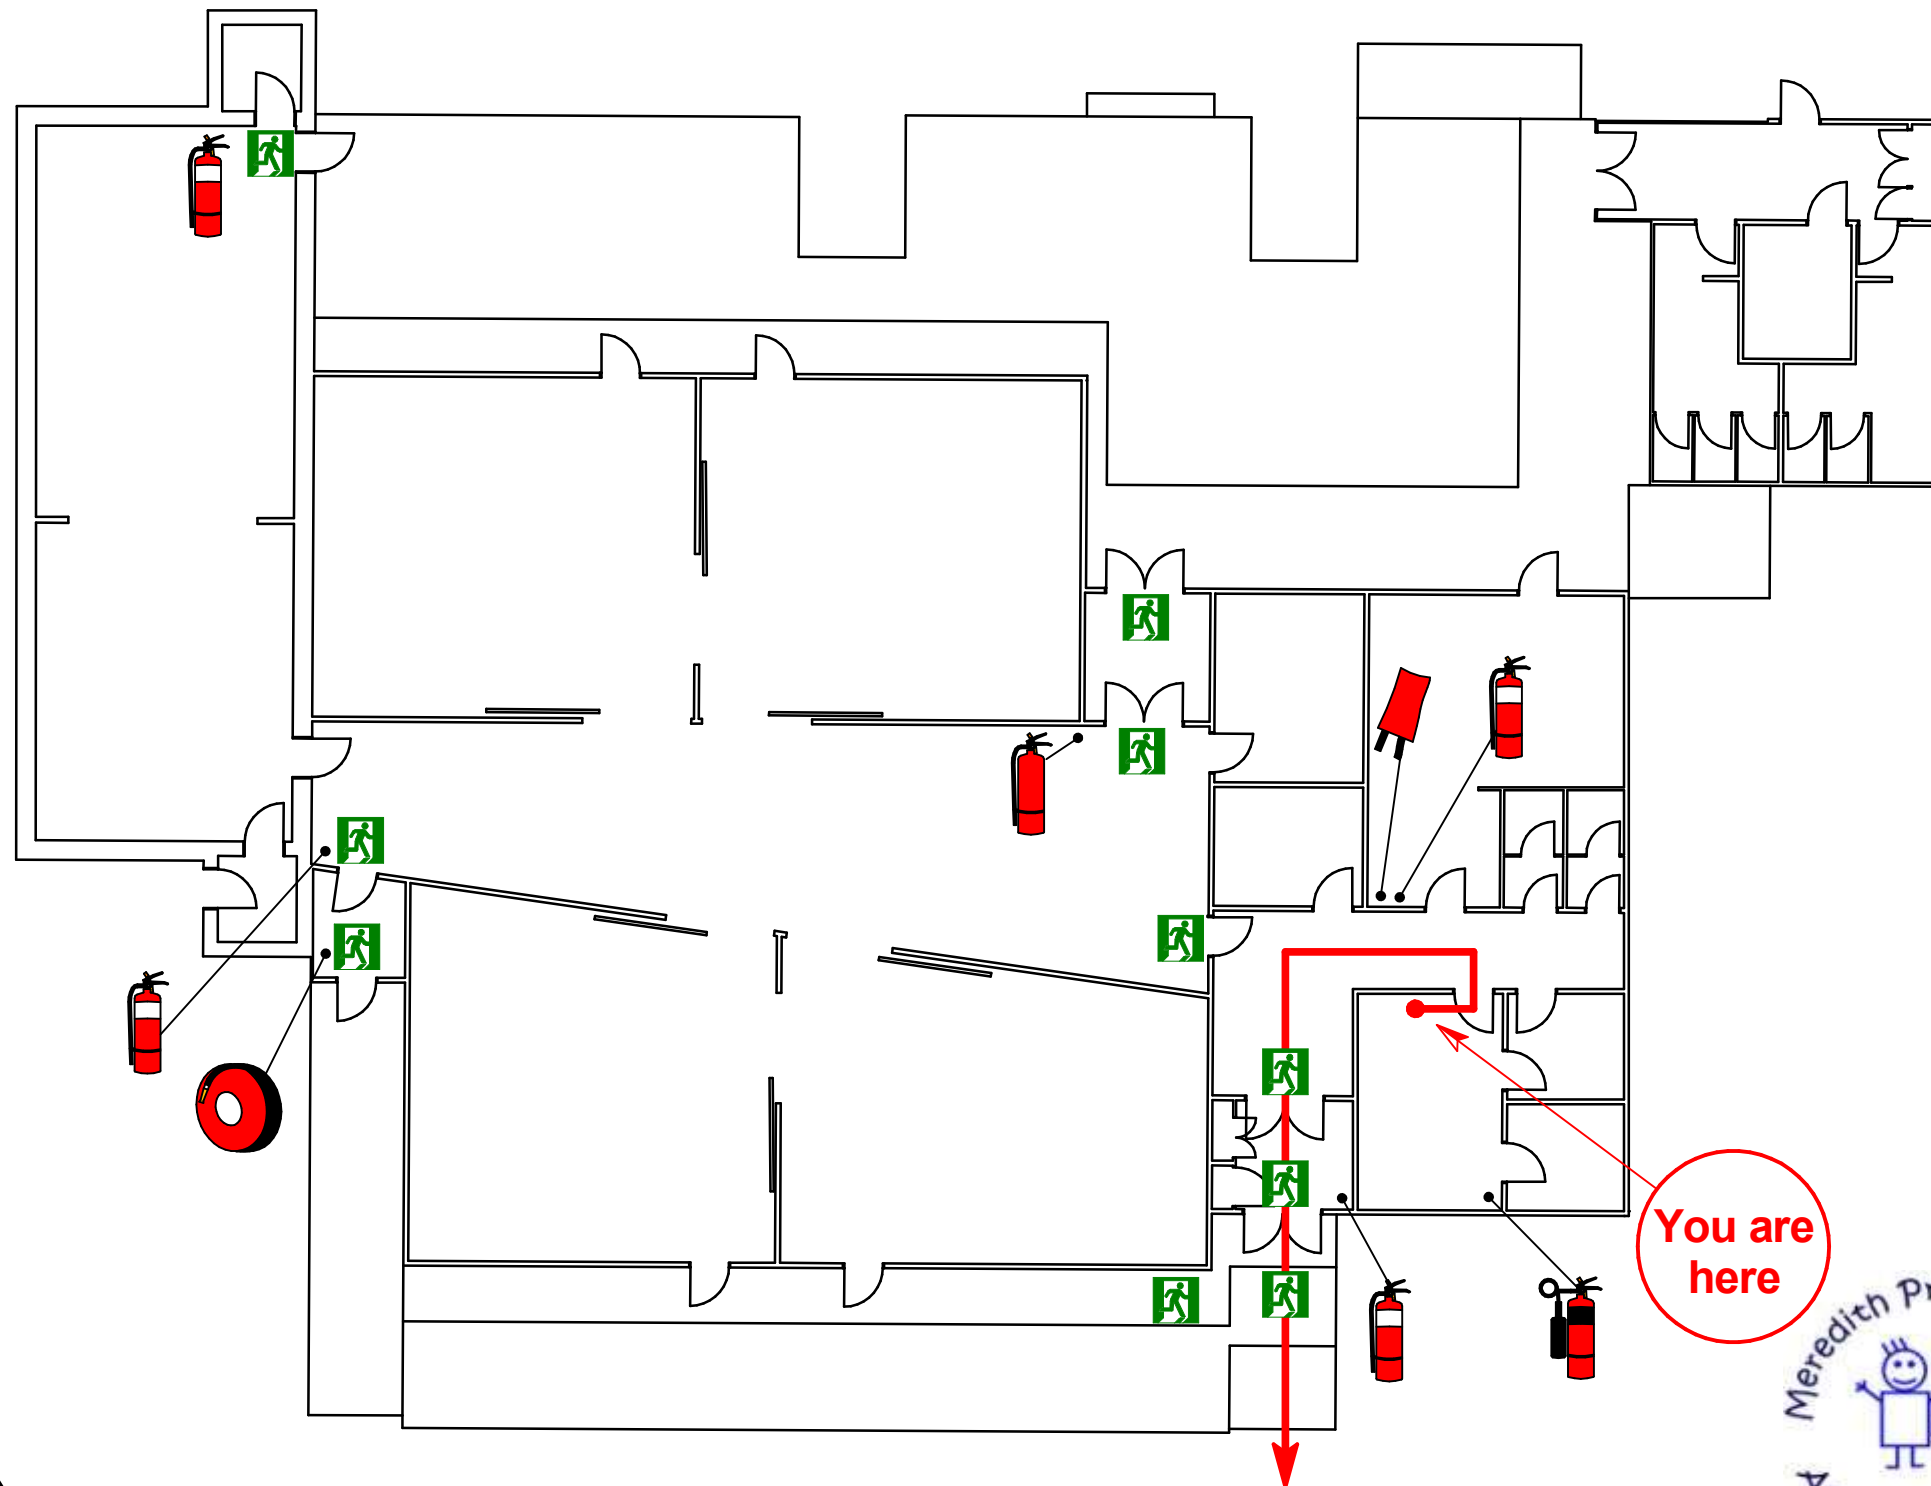

ASSEMBLY SITE PLAN

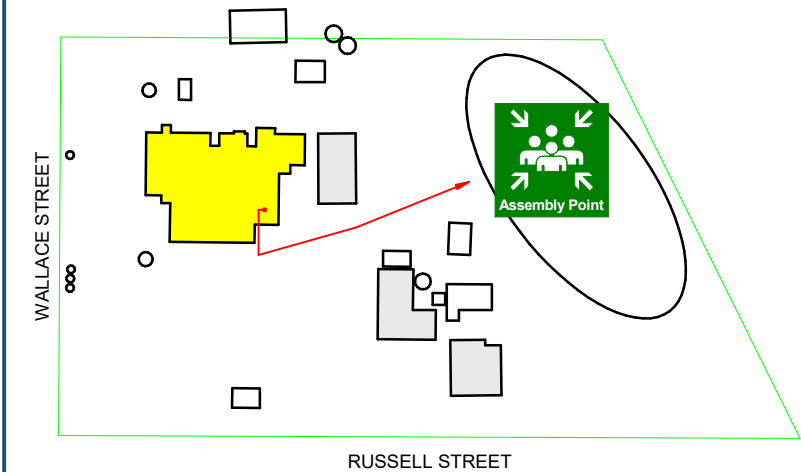

AT THE ASSEMBLY AREA

- Account for people in the building
- Report any person missing to the Fire Brigade /Responding authorities
- DO NOT re-enter the building until the 'All Clear' is given by the responding Emergency Services


EVACUATION PROCEDURES

IN CASE OF FIRE *(Remember RACE!)*

- R** REMOVE PEOPLE FROM IMMEDIATE DANGER
(Do not obstruct Exit & Exit Routes)
- A** ALERT OTHERS IN VICINITY OF THE FIRE
(Dial 000 and ask for the Fire Brigade)
- C** CONFINE FIRE & SMOKE
Close doors behind you and where practicable, windows also (to contain smoke & fire)
- E** EXTINGUISH / CONTAIN FIRE
If contained and if safe to do so, operate appropriate extinguishers / fire hose reel (EVACUATE)

Should an evacuation of the building be required, follow the exit signs to locate the nearest emergency exit and proceed to the designated assembly area

LEGEND

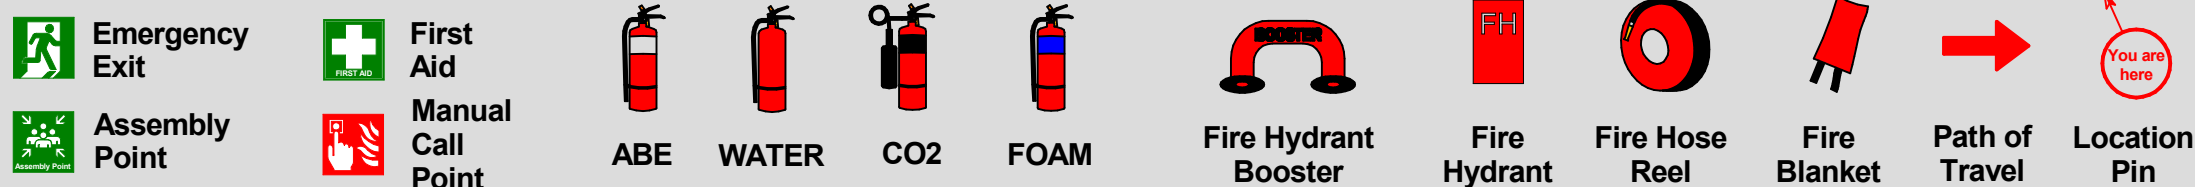

EMERGENCIES




Drawn: 28/01/2021
Issued: 28/01/2021
Expires: 28/01/2025
Version: 0.0
NOT TO SCALE




EVACUATION DIAGRAM

5 Wallace Street, Meredith, Victoria 3333

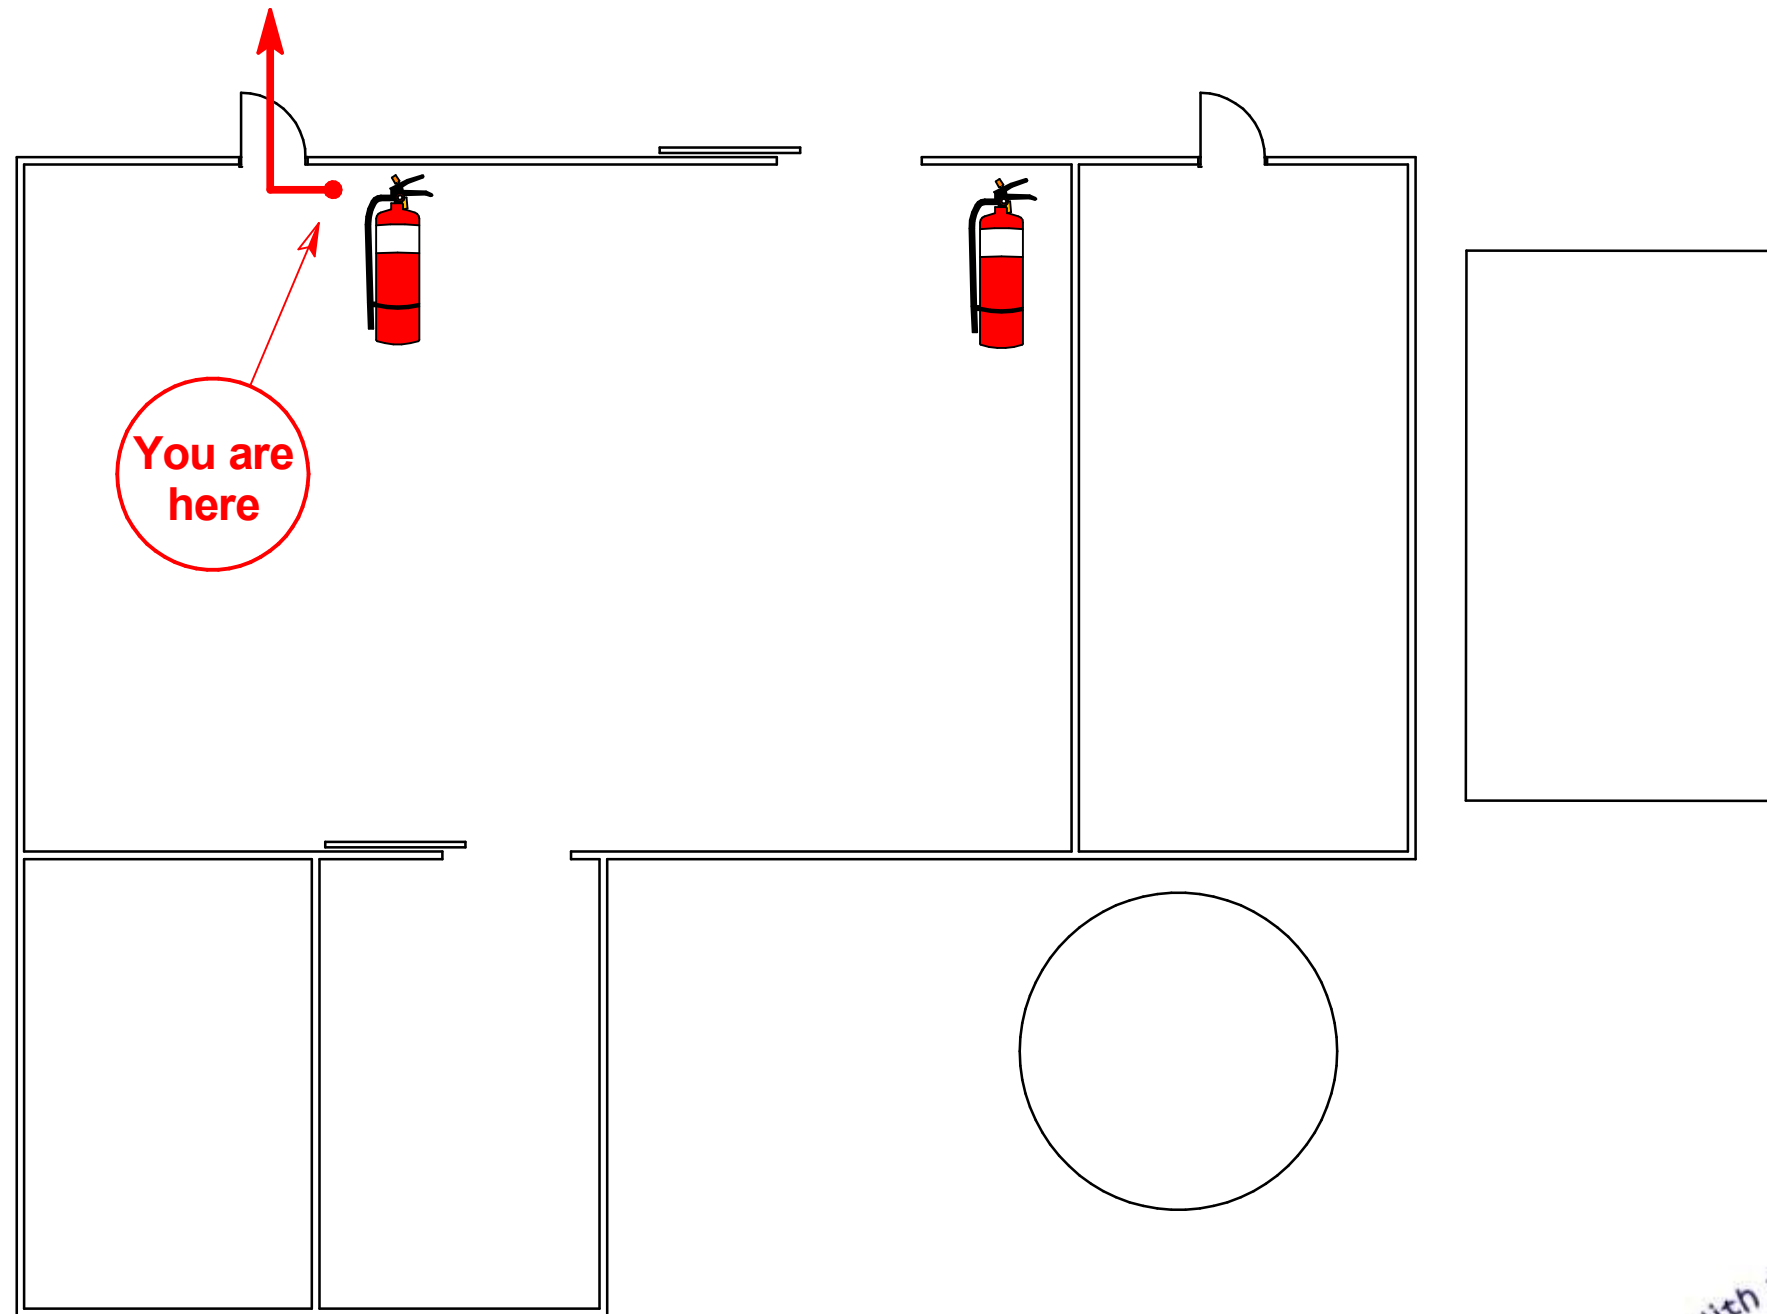

ASSEMBLY SITE PLAN

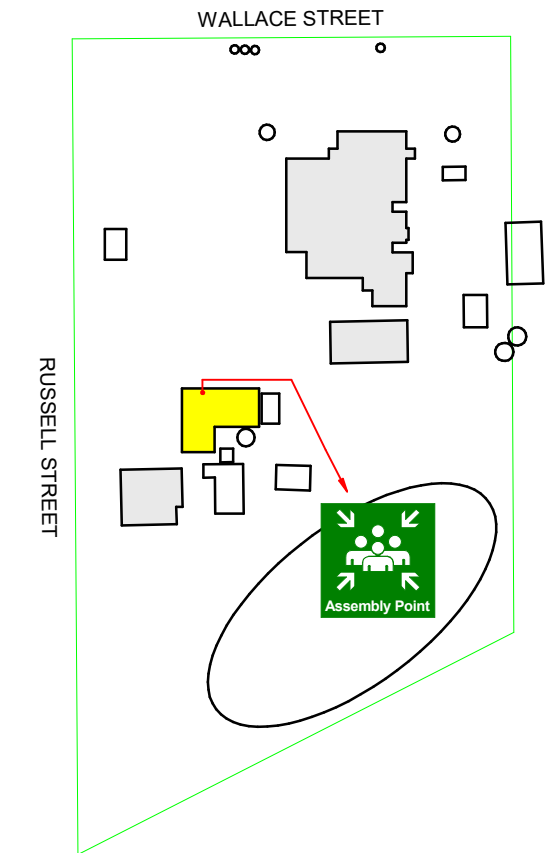

AT THE ASSEMBLY AREA

- Account for people in the building
- Report any person missing to the Fire Brigade /Responding authorities
- DO NOT re-enter the building until the 'All Clear' is given by the responding Emergency Services


EVACUATION PROCEDURES

IN CASE OF FIRE *(Remember RACE!)*

- R** REMOVE PEOPLE FROM IMMEDIATE DANGER
(Do not obstruct Exit & Exit Routes)
- A** ALERT OTHERS IN VICINITY OF THE FIRE
(Dial 000 and ask for the Fire Brigade)
- C** CONFINE FIRE & SMOKE
Close doors behind you and where practicable, windows also (to contain smoke & fire)
- E** EXTINGUISH / CONTAIN FIRE
If contained and if safe to do so, operate appropriate extinguishers / fire hose reel (EVACUATE)

Should an evacuation of the building be required, follow the exit signs to locate the nearest emergency exit and proceed to the designated assembly area

LEGEND

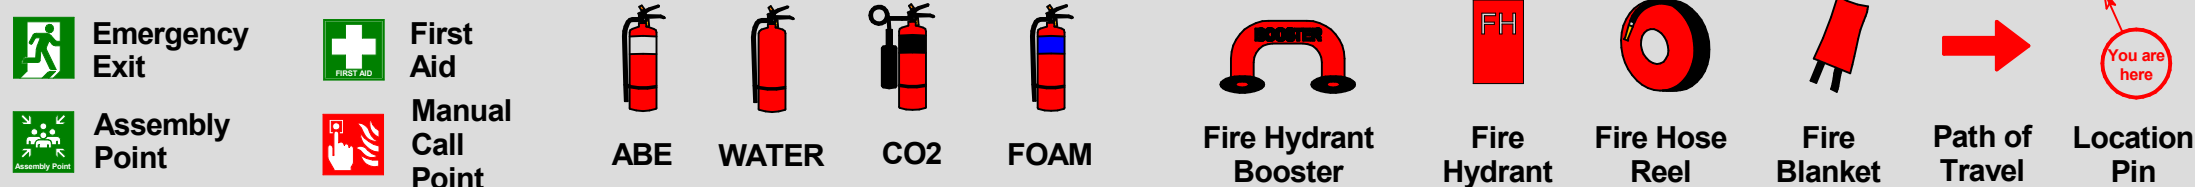

EMERGENCIES




Drawn: 28/01/2021
Issued: 28/01/2021
Expires: 28/01/2025
Version: 0.0
NOT TO SCALE




EVACUATION DIAGRAM

5 Wallace Street, Meredith, Victoria 3333

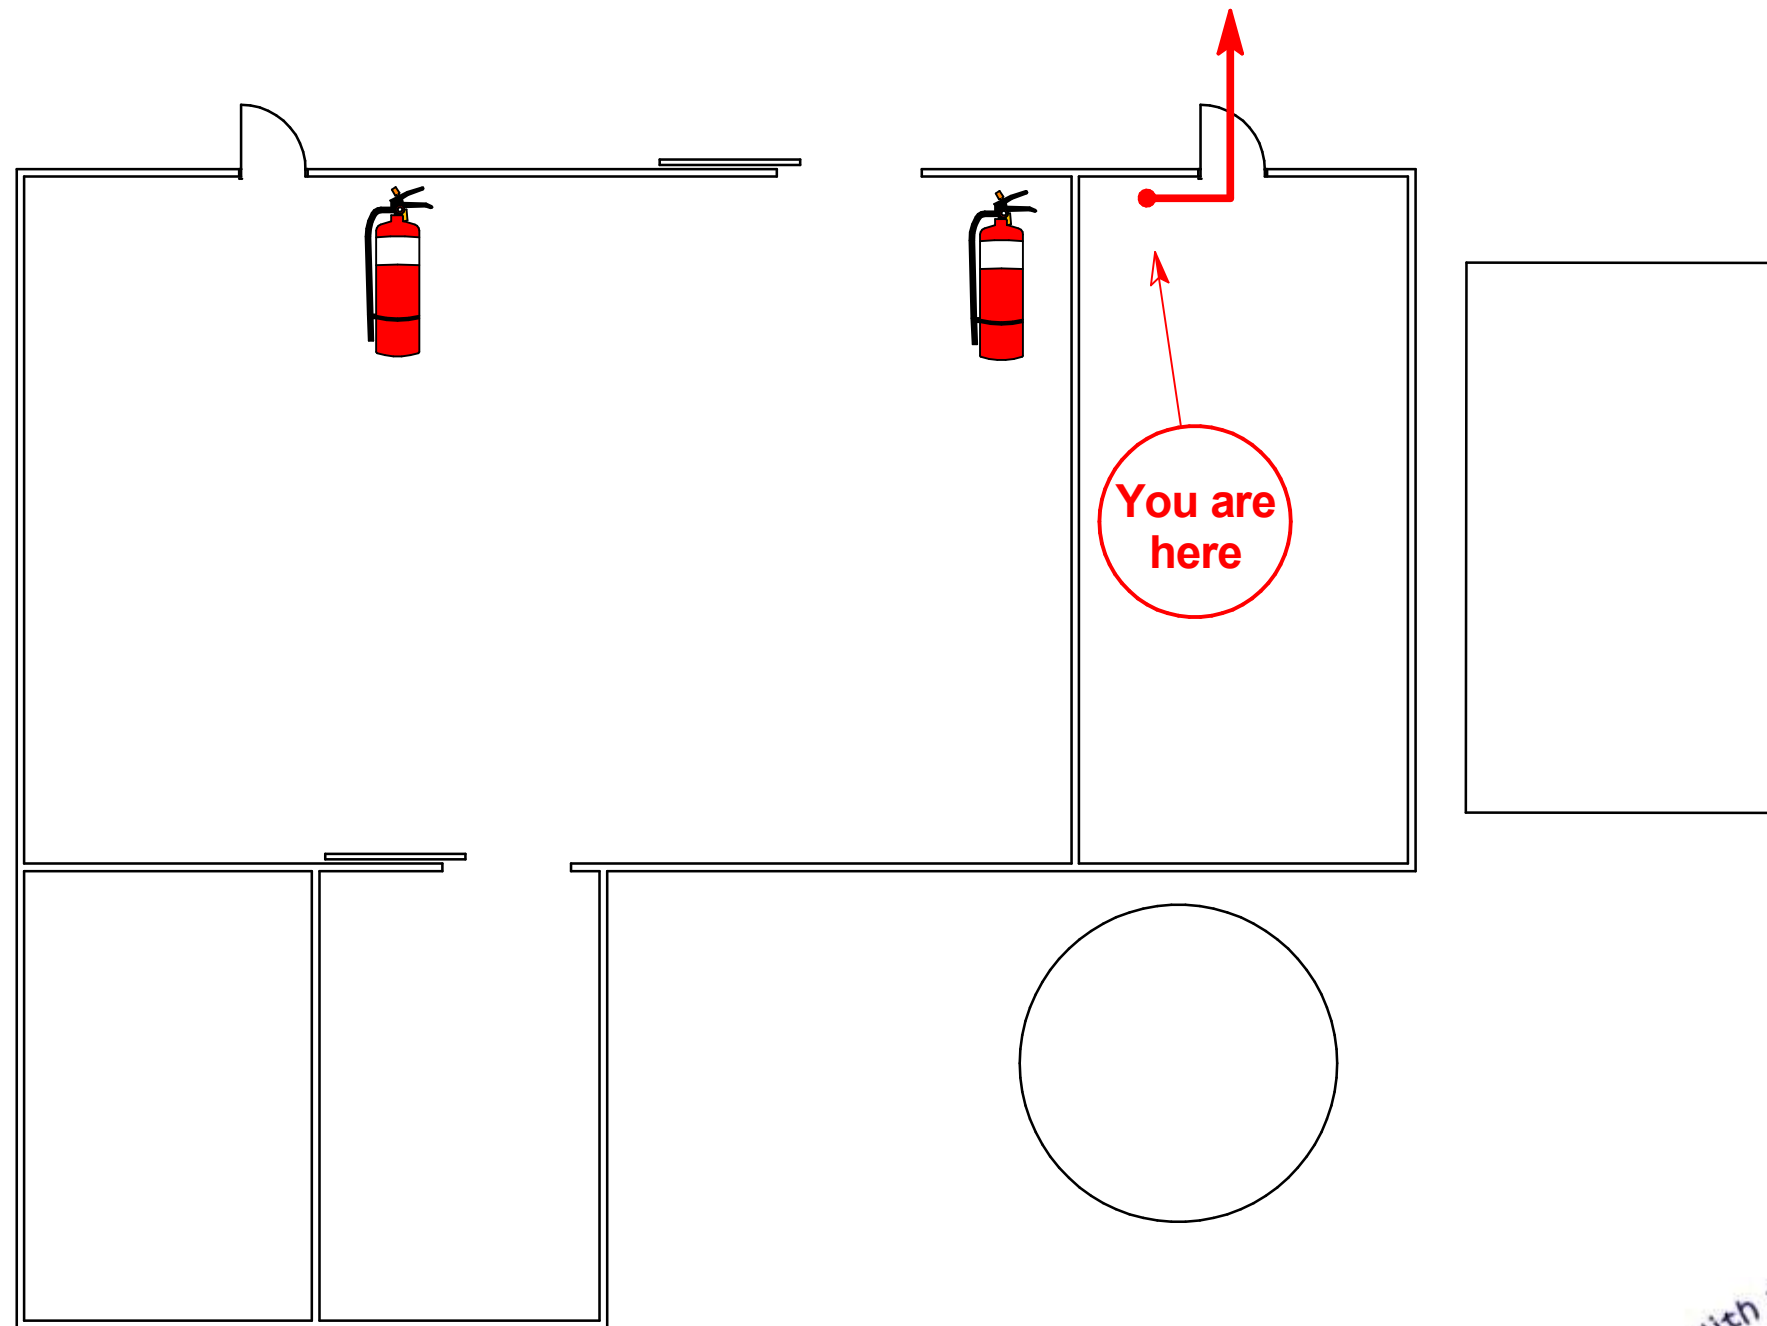

ASSEMBLY SITE PLAN

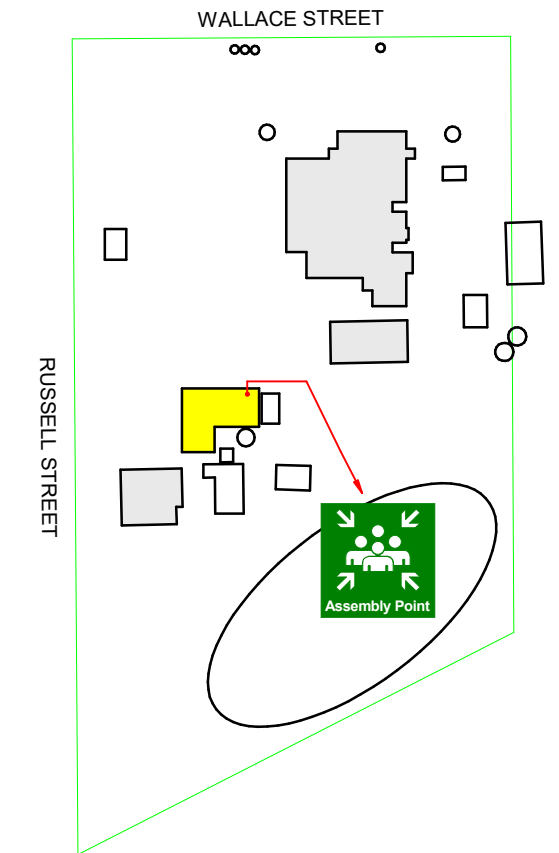

AT THE ASSEMBLY AREA

- Account for people in the building
- Report any person missing to the Fire Brigade /Responding authorities
- DO NOT re-enter the building until the 'All Clear' is given by the responding Emergency Services

EVACUATION PROCEDURES

IN CASE OF FIRE *(Remember RACE!)*

- R** REMOVE PEOPLE FROM IMMEDIATE DANGER
(Do not obstruct Exit & Exit Routes)
- A** ALERT OTHERS IN VICINITY OF THE FIRE
(Dial 000 and ask for the Fire Brigade)
- C** CONFINE FIRE & SMOKE
Close doors behind you and where practicable, windows also (to contain smoke & fire)
- E** EXTINGUISH / CONTAIN FIRE
If contained and if safe to do so, operate appropriate extinguishers / fire hose reel (EVACUATE)

Should an evacuation of the building be required, follow the exit signs to locate the nearest emergency exit and proceed to the designated assembly area

LEGEND



Emergency Exit



First Aid



ABE



WATER



CO2



FOAM



Fire Hydrant Booster



Fire Hydrant



Fire Hose Reel



Fire Blanket



Path of Travel



Location Pin



Assembly Point



Manual Call Point

EMERGENCIES




Drawn: 28/01/2021
Issued: 28/01/2021
Expires: 28/01/2025
Version: 0.0
NOT TO SCALE




EVACUATION DIAGRAM

5 Wallace Street, Meredith, Victoria 3333

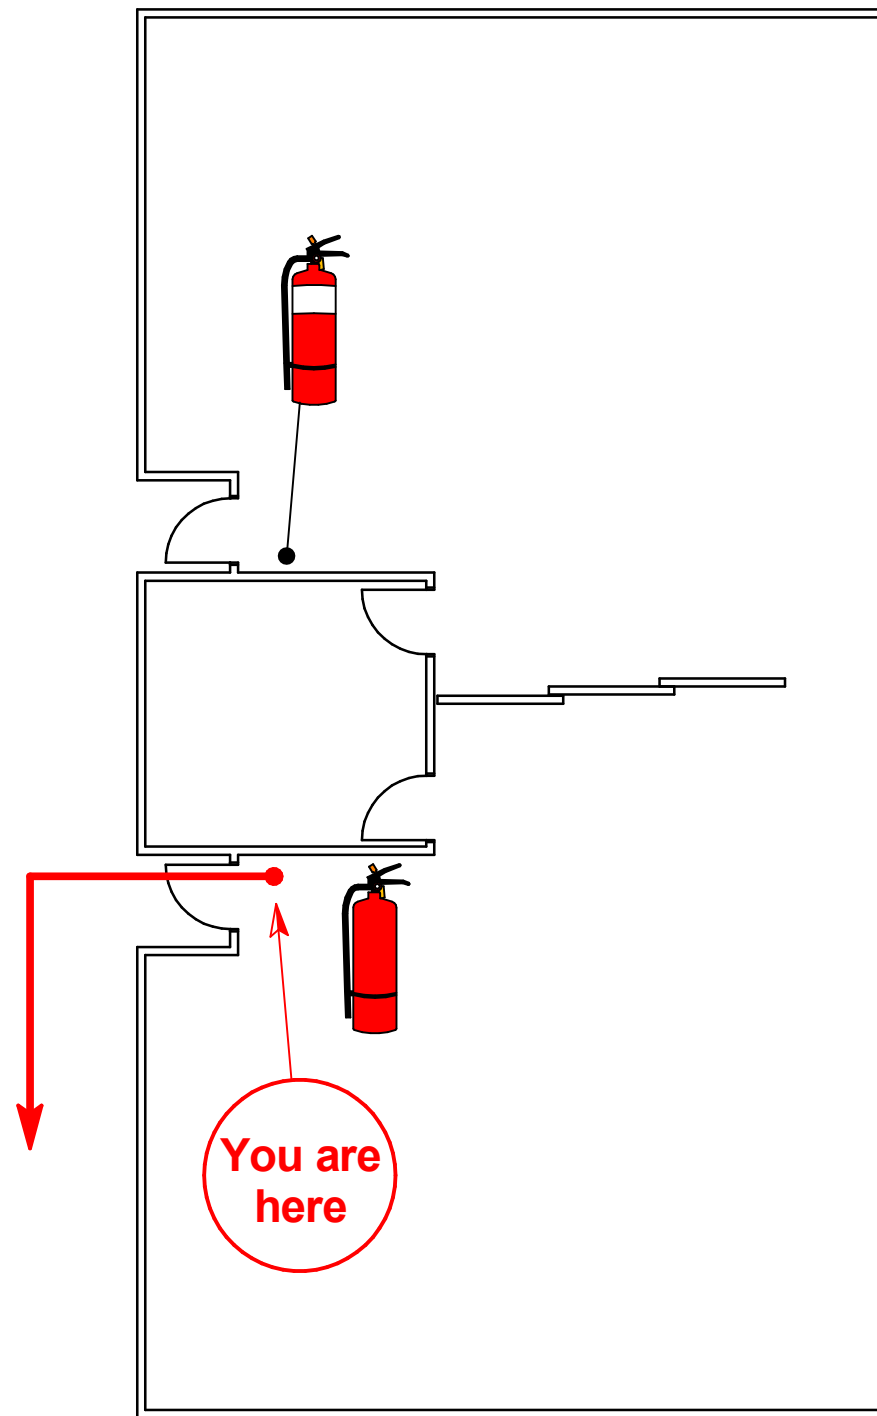

ASSEMBLY SITE PLAN

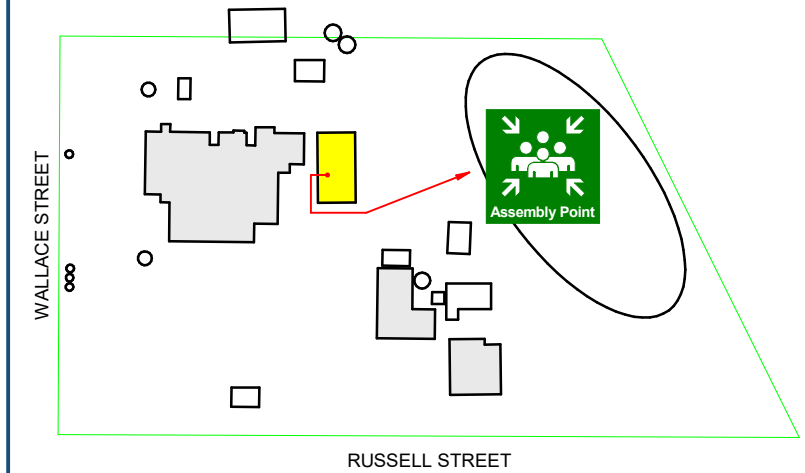

AT THE ASSEMBLY AREA

- Account for people in the building
- Report any person missing to the Fire Brigade /Responding authorities
- DO NOT re-enter the building until the 'All Clear' is given by the responding Emergency Services


EVACUATION PROCEDURES

IN CASE OF FIRE *(Remember RACE!)*

- R** REMOVE PEOPLE FROM IMMEDIATE DANGER
(Do not obstruct Exit & Exit Routes)
- A** ALERT OTHERS IN VICINITY OF THE FIRE
(Dial 000 and ask for the Fire Brigade)
- C** CONFINE FIRE & SMOKE
Close doors behind you and where practicable, windows also (to contain smoke & fire)
- E** EXTINGUISH / CONTAIN FIRE
If contained and if safe to do so, operate appropriate extinguishers / fire hose reel (EVACUATE)

Should an evacuation of the building be required, follow the exit signs to locate the nearest emergency exit and proceed to the designated assembly area

LEGEND

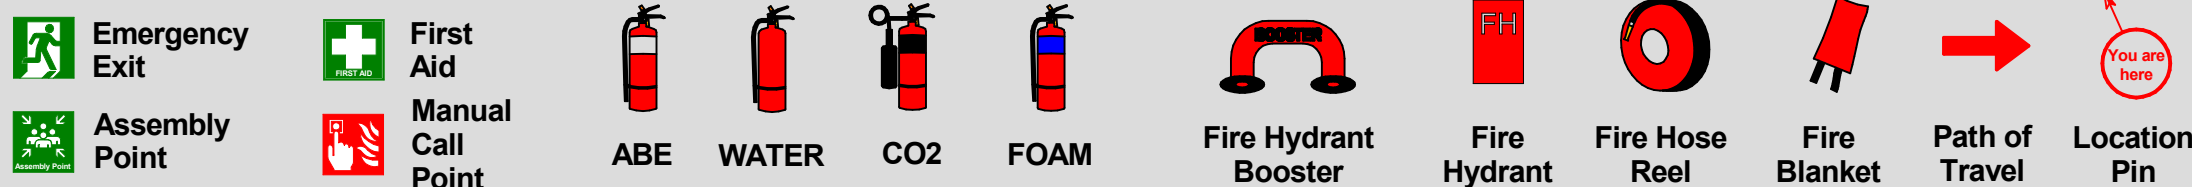

EMERGENCIES



Drawn: 28/01/2021
Issued: 28/01/2021
Expires: 28/01/2025
Version: 0.0
NOT TO SCALE

